

Grid and Levels to National Grid  
Projection OSTN02 and OSGM02

**WD/D/15/001057**

### Brunel Surveys Ltd

UNIT 59, SHRIVENHAM HUNDRED BUSINESS PARK  
WATCHFIELD, SWINDON, WILTSHIRE, SN6 8TZ  
TEL : (01793) 784700 FAX : (01793)784664  
WEB : www.brunelsurveys.com  
Email: admin@brunelsurveys.com



Land and Measured Building Surveyors  
Photomontage, 3D Visualisations and  
Underground Utility Surveyors

CLIENT




Quarry Products  
www.hills-group.co.uk

JOB TITLE

Woodsford Quarry  
Woodsford  
Dorchester  
Dorset  
DT2 8FR

Sheet Disposition

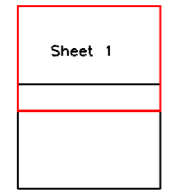


SCALE A3 Sheet @ 1 to 2500

DATE Sept 2015 SURVEYED BY DS

DRAWN BY DS CHECKED BY PAH

DRAWING No.  
14803 - 2500 - 001 Rev B

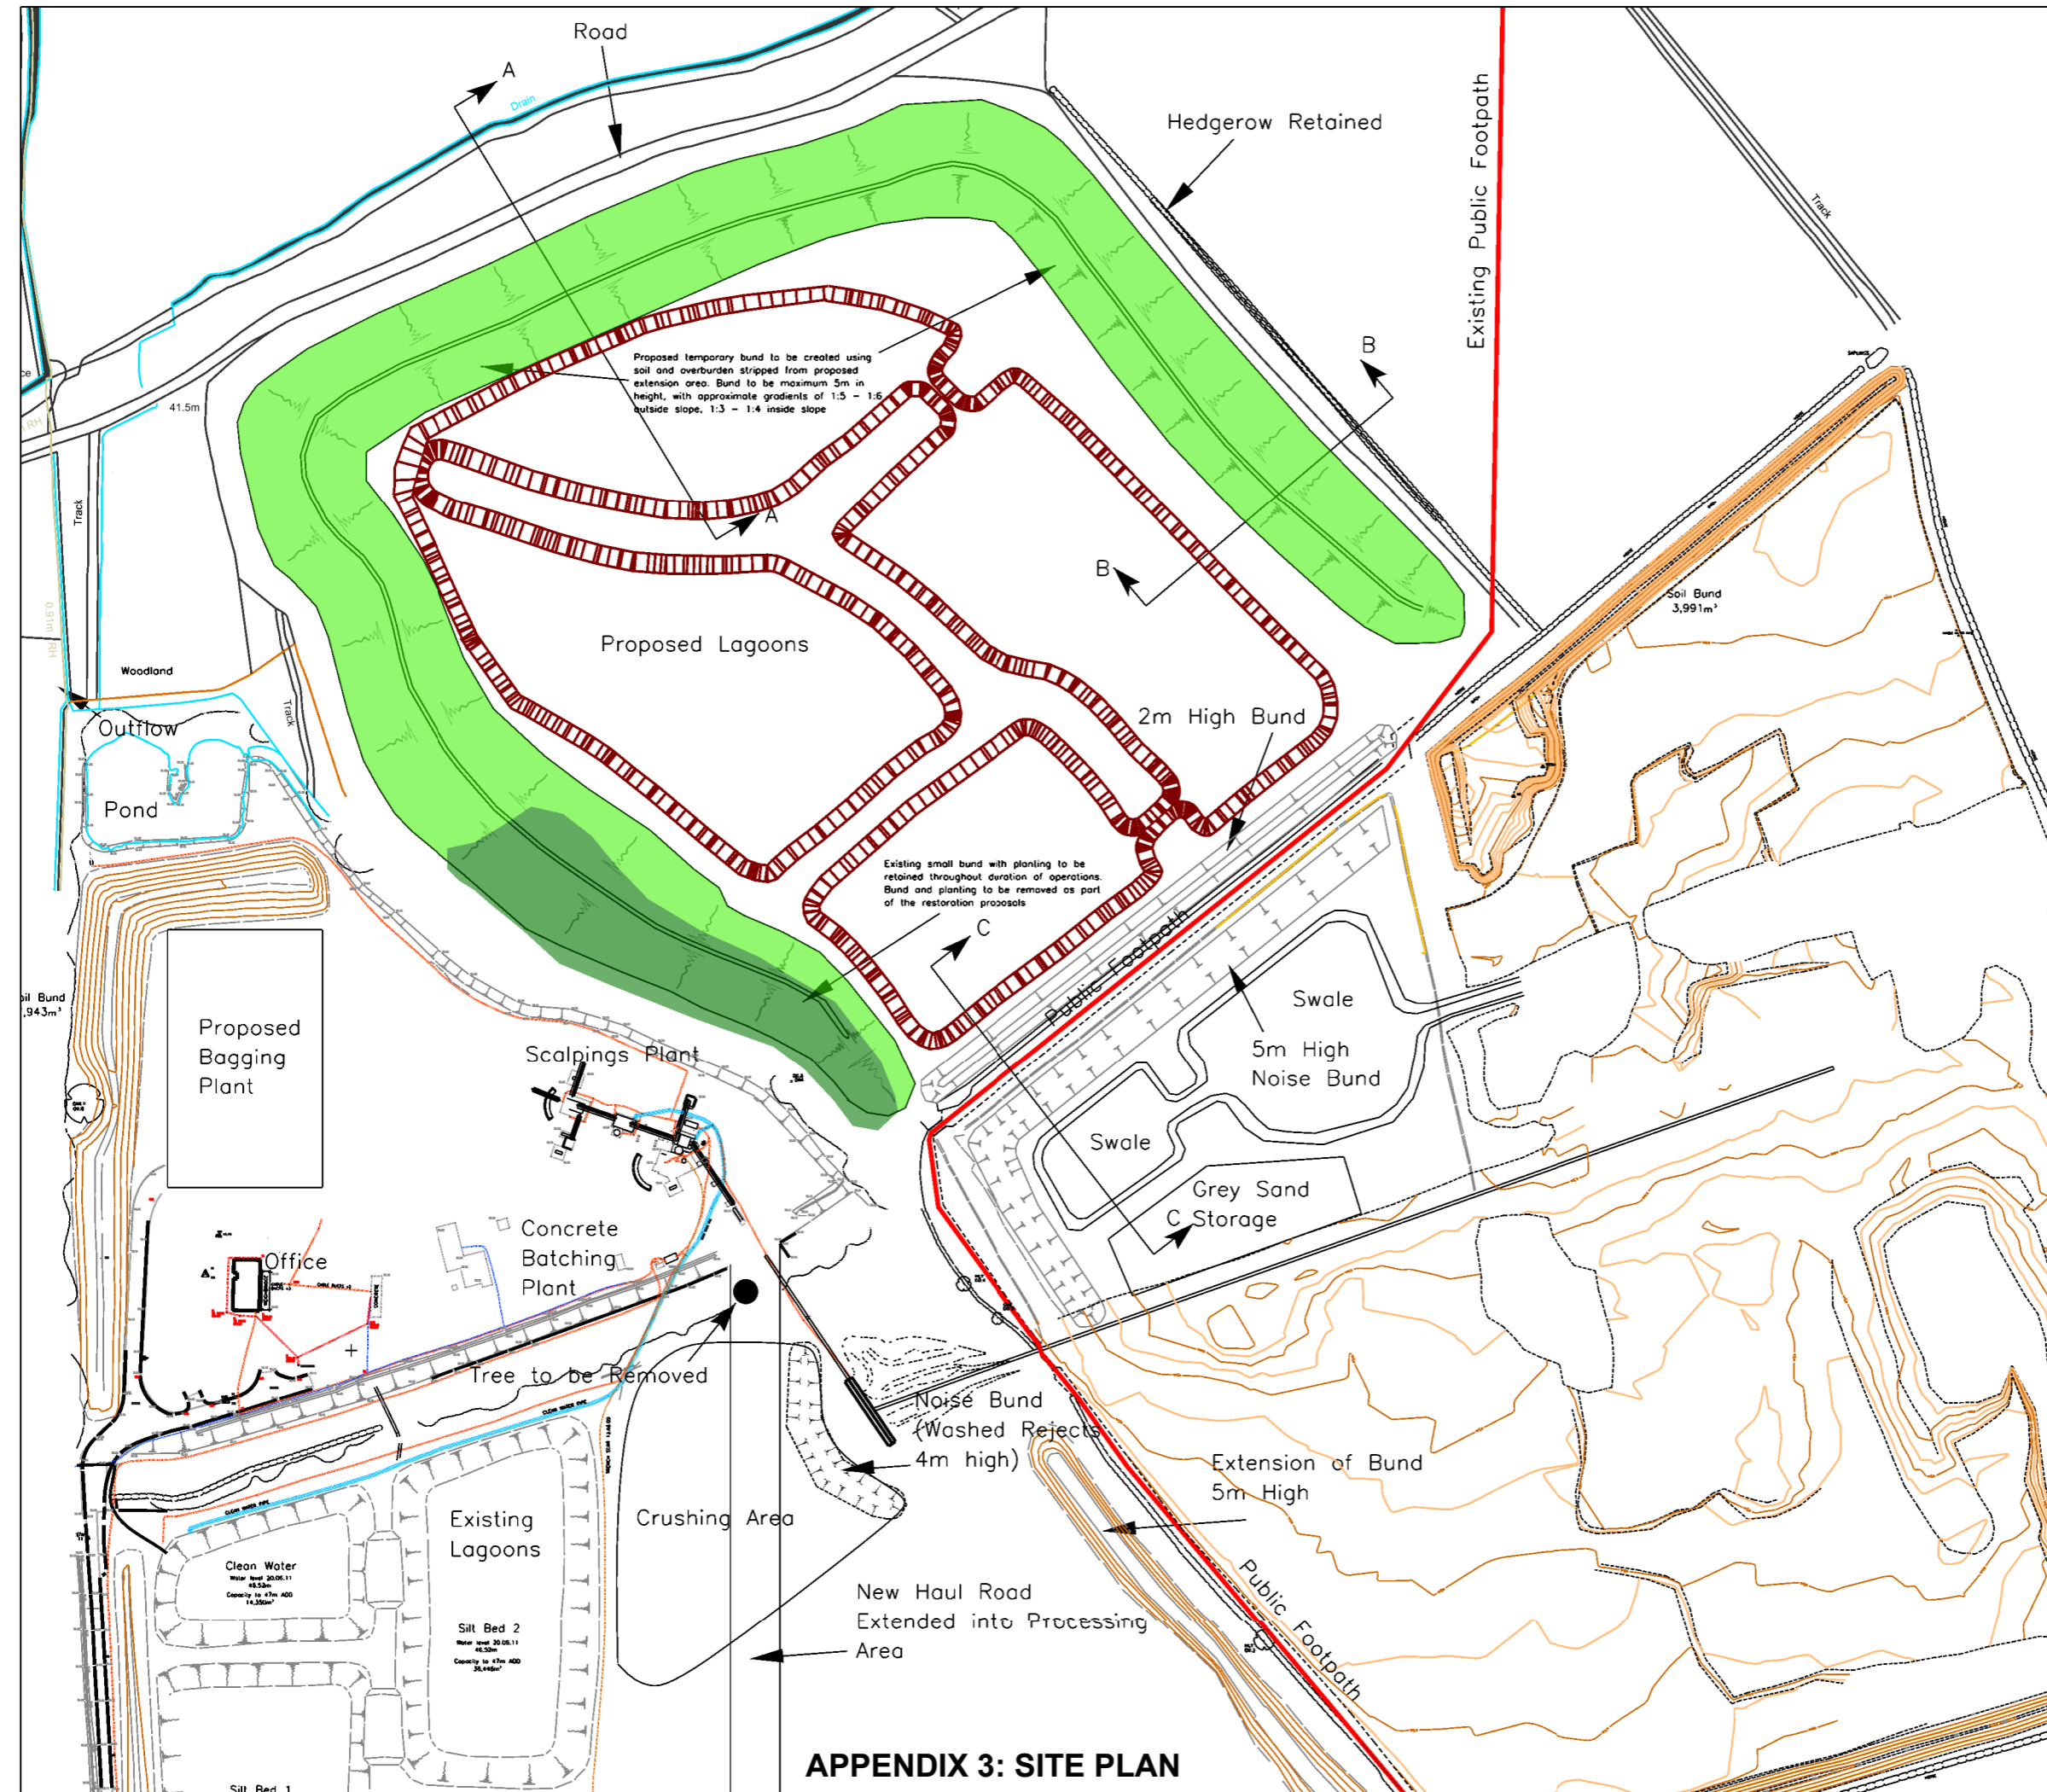

## APPENDIX 3: SITE PLAN