


KEY

	Grassed Areas
	Spoil Heap
	Gravel
	Concrete
	Crushed & Compacted Roadstone

Rev	Date	Comments

CLIENT  
Eco Sustainable Solutions


PROJECT  
Milborne  
Proposed Digestate Storage Lagoon

TITLE  
Proposed Site Plan




DRG No: 5114/004/Rev G	SCALE: 1:500 @ A2	DATE: December 2016
DRAWN BY: AMCH	CHECKED BY: AH	APPROVED BY: AH

Eco Sustainable Solutions Ltd  
Chapel Lane  
Parley  
Christchurch  
Dorset BH23 6BG  
Tel: 01202 593601  
Fax: 01202 581119  
Web: www.thisiseco.co.uk

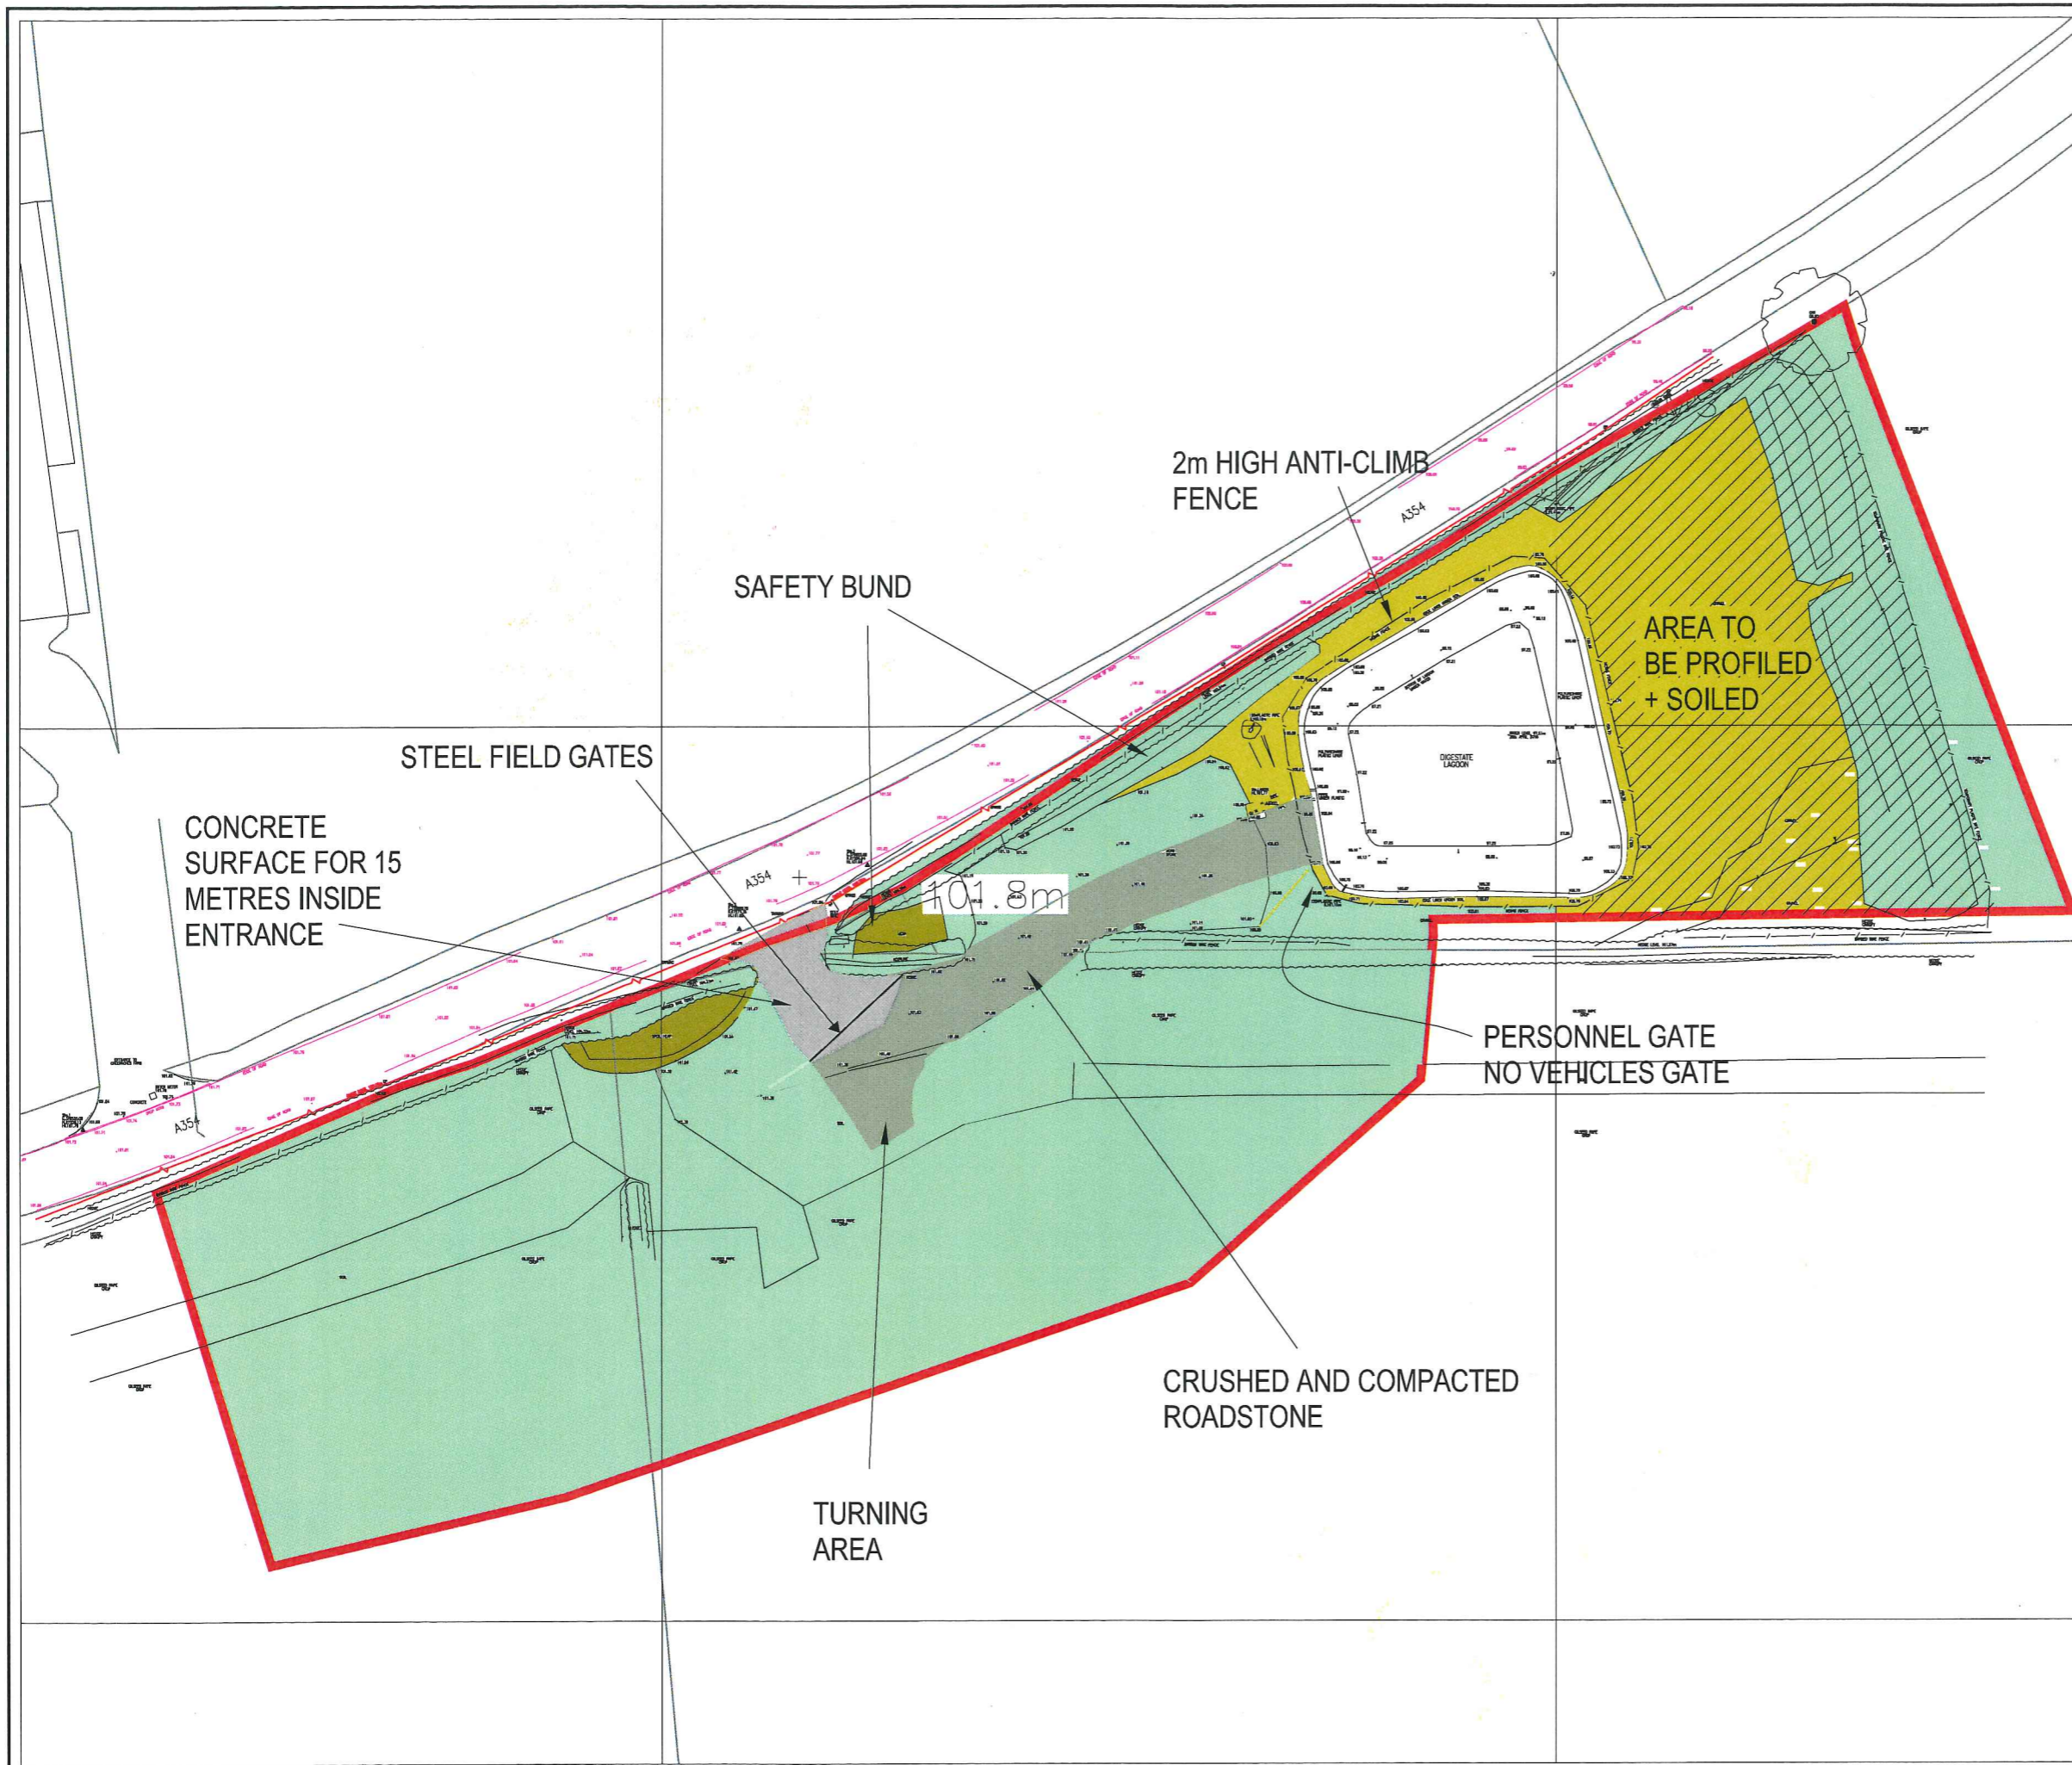



KEY

	Grassed Areas
	Spoil Heap
	Gravel
	Concrete
	Crushed & Compacted Roadstone

Rev	Date	Comments

CLIENT  
Eco Sustainable Solutions

PROJECT  
Milborne  
Proposed Digestate Storage Lagoon

TITLE  
Proposed Site Plan

DRG No: 5114/004/Rev G	SCALE: 1:500 @ A2	DATE: December 2016
DRAWN BY: AMCH	CHECKED BY: AH	APPROVED BY: AH

Eco Sustainable Solutions Ltd  
Chapel Lane  
Parley  
Christchurch  
Dorset BH23 6BG  
Tel: 01202 593601  
Fax: 01202 581119  
Web: www.thisiseco.co.uk

