


APPENDIX 1

CONSTRUCTION ISSUE

NOTES:


- SITE BOUNDARY
- PROPERTY BOUNDARY

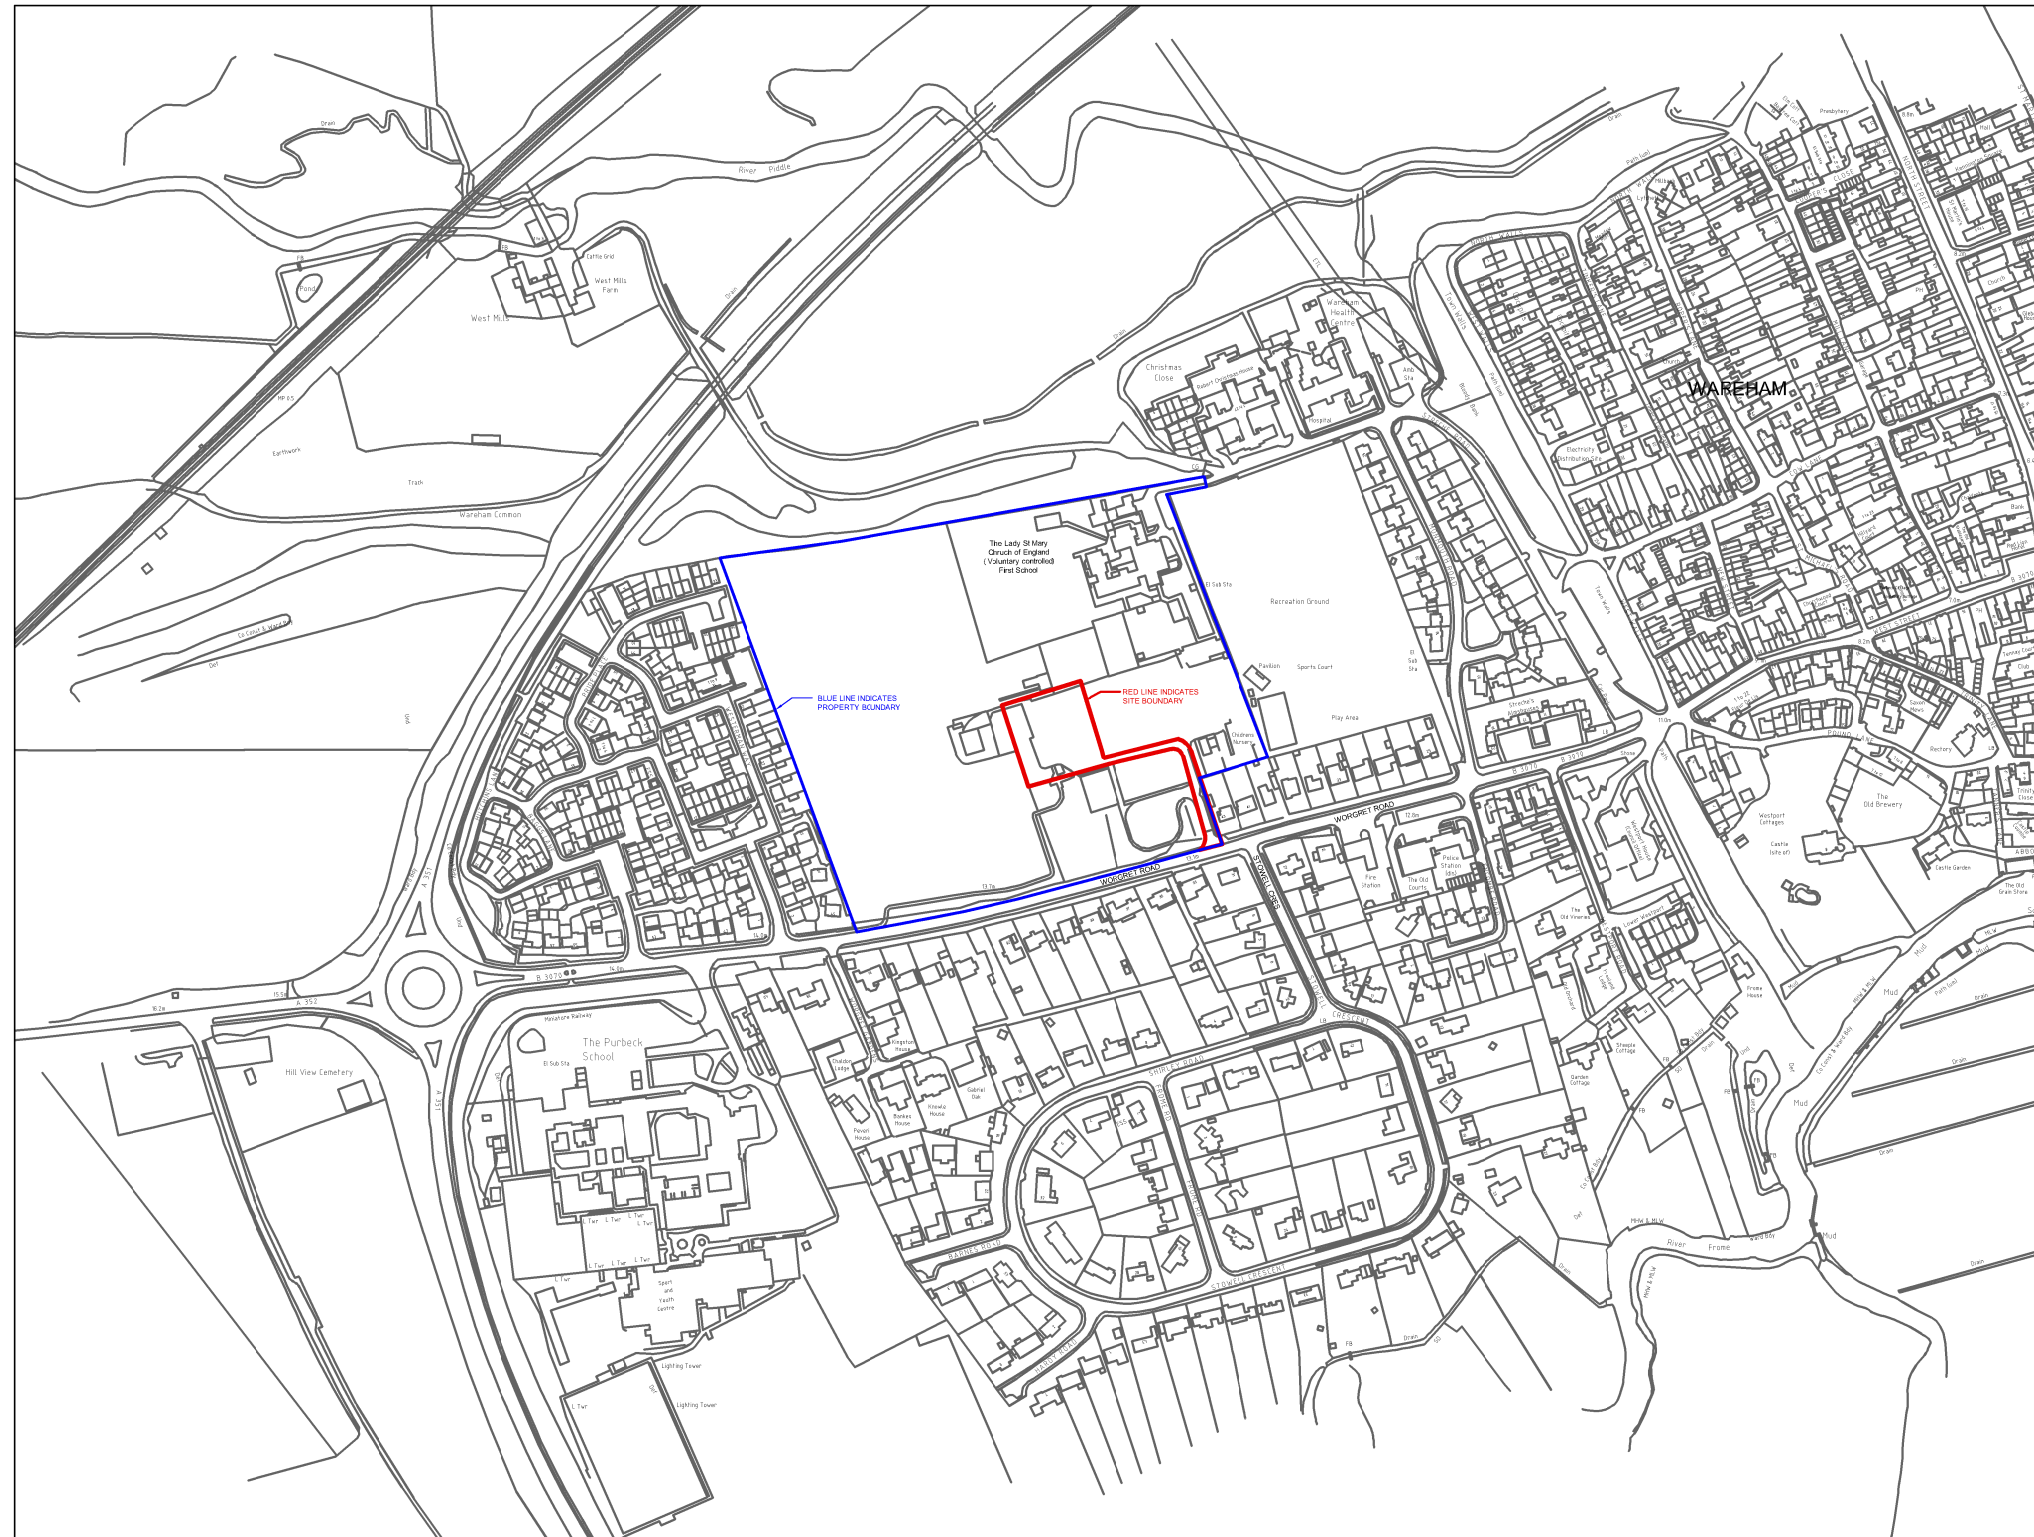

Site Location Plan 1:5000



1:5000

 

P4	AM		Updated site boundary line	16.01.18
P3	AM		Updated site boundary line	10.01.18
P2	AM		Clear site plan	19.11.18
P1				
NO:	BY:	CHK:	REVISION:	DATE:



Crag Avenue Business Park, Clondakin Industrial Estate,
Clondakin, Dublin 22.
Tel: (01) 467 3100 Fax: (01) 467 3150
Email: info@extraspace.com

CLIENT: DCC and Purbeck Council

PROJECT: Wareham

DRAWING TITLE: Site Location Plan

SCALE: 1:5000 @ A3
DATE: Nov'18
AM

DRAWING NO:
2056-ESS-XX-
SI-DR-A-700

STAGE:
P4