



LICENSING PLAN
SCALE 1:100

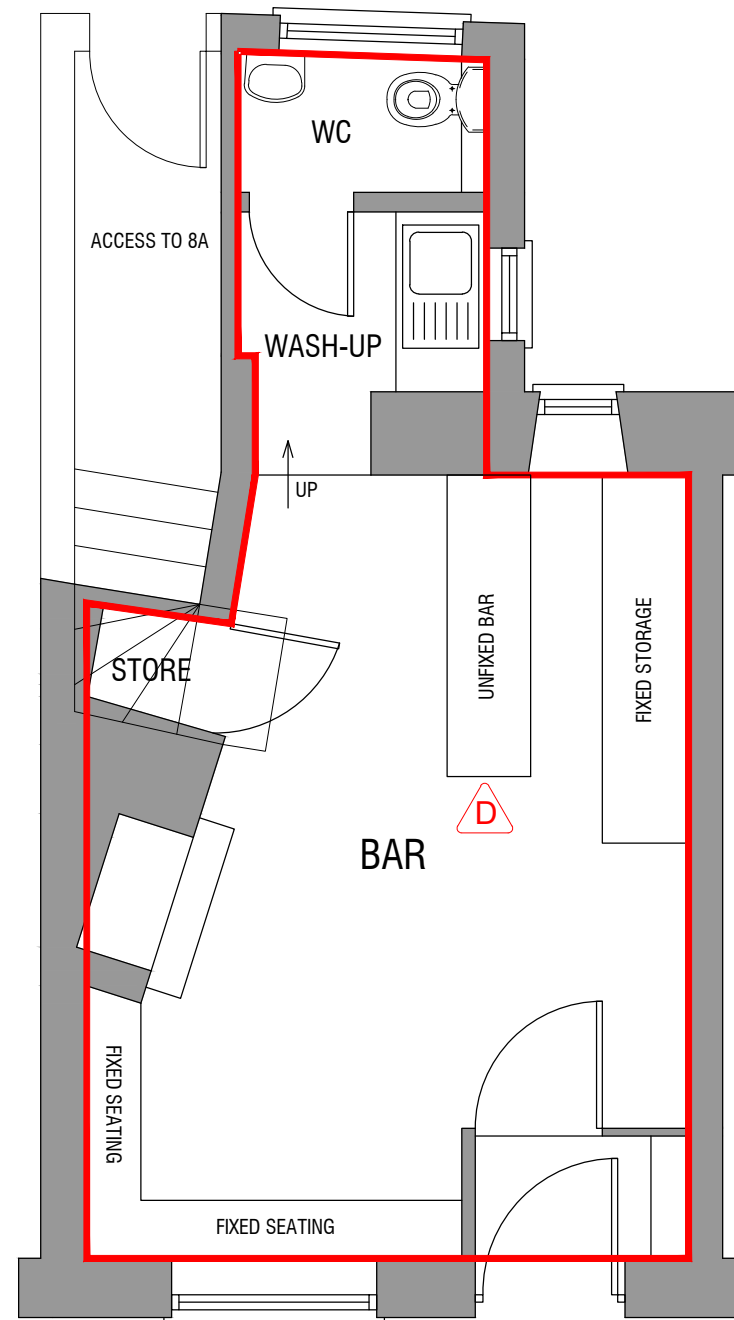


LICENSING PLAN
SCALE 1:50

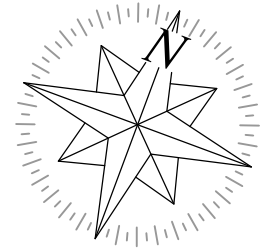

NOTES:

GROSS INTERNAL FLOOR AREA - 23 SQ/M
(TRADING AREA - 18 SQ/M)

LEGEND

 FIRE EXTINGUISHER (POWDER)

A Fire Extinguisher added 07/11/23

REV: DETAILS: DATE:

Client:
MR KARL HOPTON

Job Title:
HERITAGE BRIDGE ALES, 8 EAST STREET,
BLANDFORD, DT11 7DR

Drawing Title:
LICENSING FLOOR PLAN

Scale @ A3: 1:50/100	Date: 03-11-2023	Drawn By: KH	Checked By: KH
-------------------------	---------------------	-----------------	-------------------

Project Number: 01-2023	Drawing Number: 01-2023-03	Revision: A
----------------------------	-------------------------------	----------------