

KEY

	Grassed Areas
	Spoil Heap
	Gravel
	Concrete
	Crushed & Compacted Roadstone

Rev	Date	Comments

CLIENT
Eco Sustainable Solutions

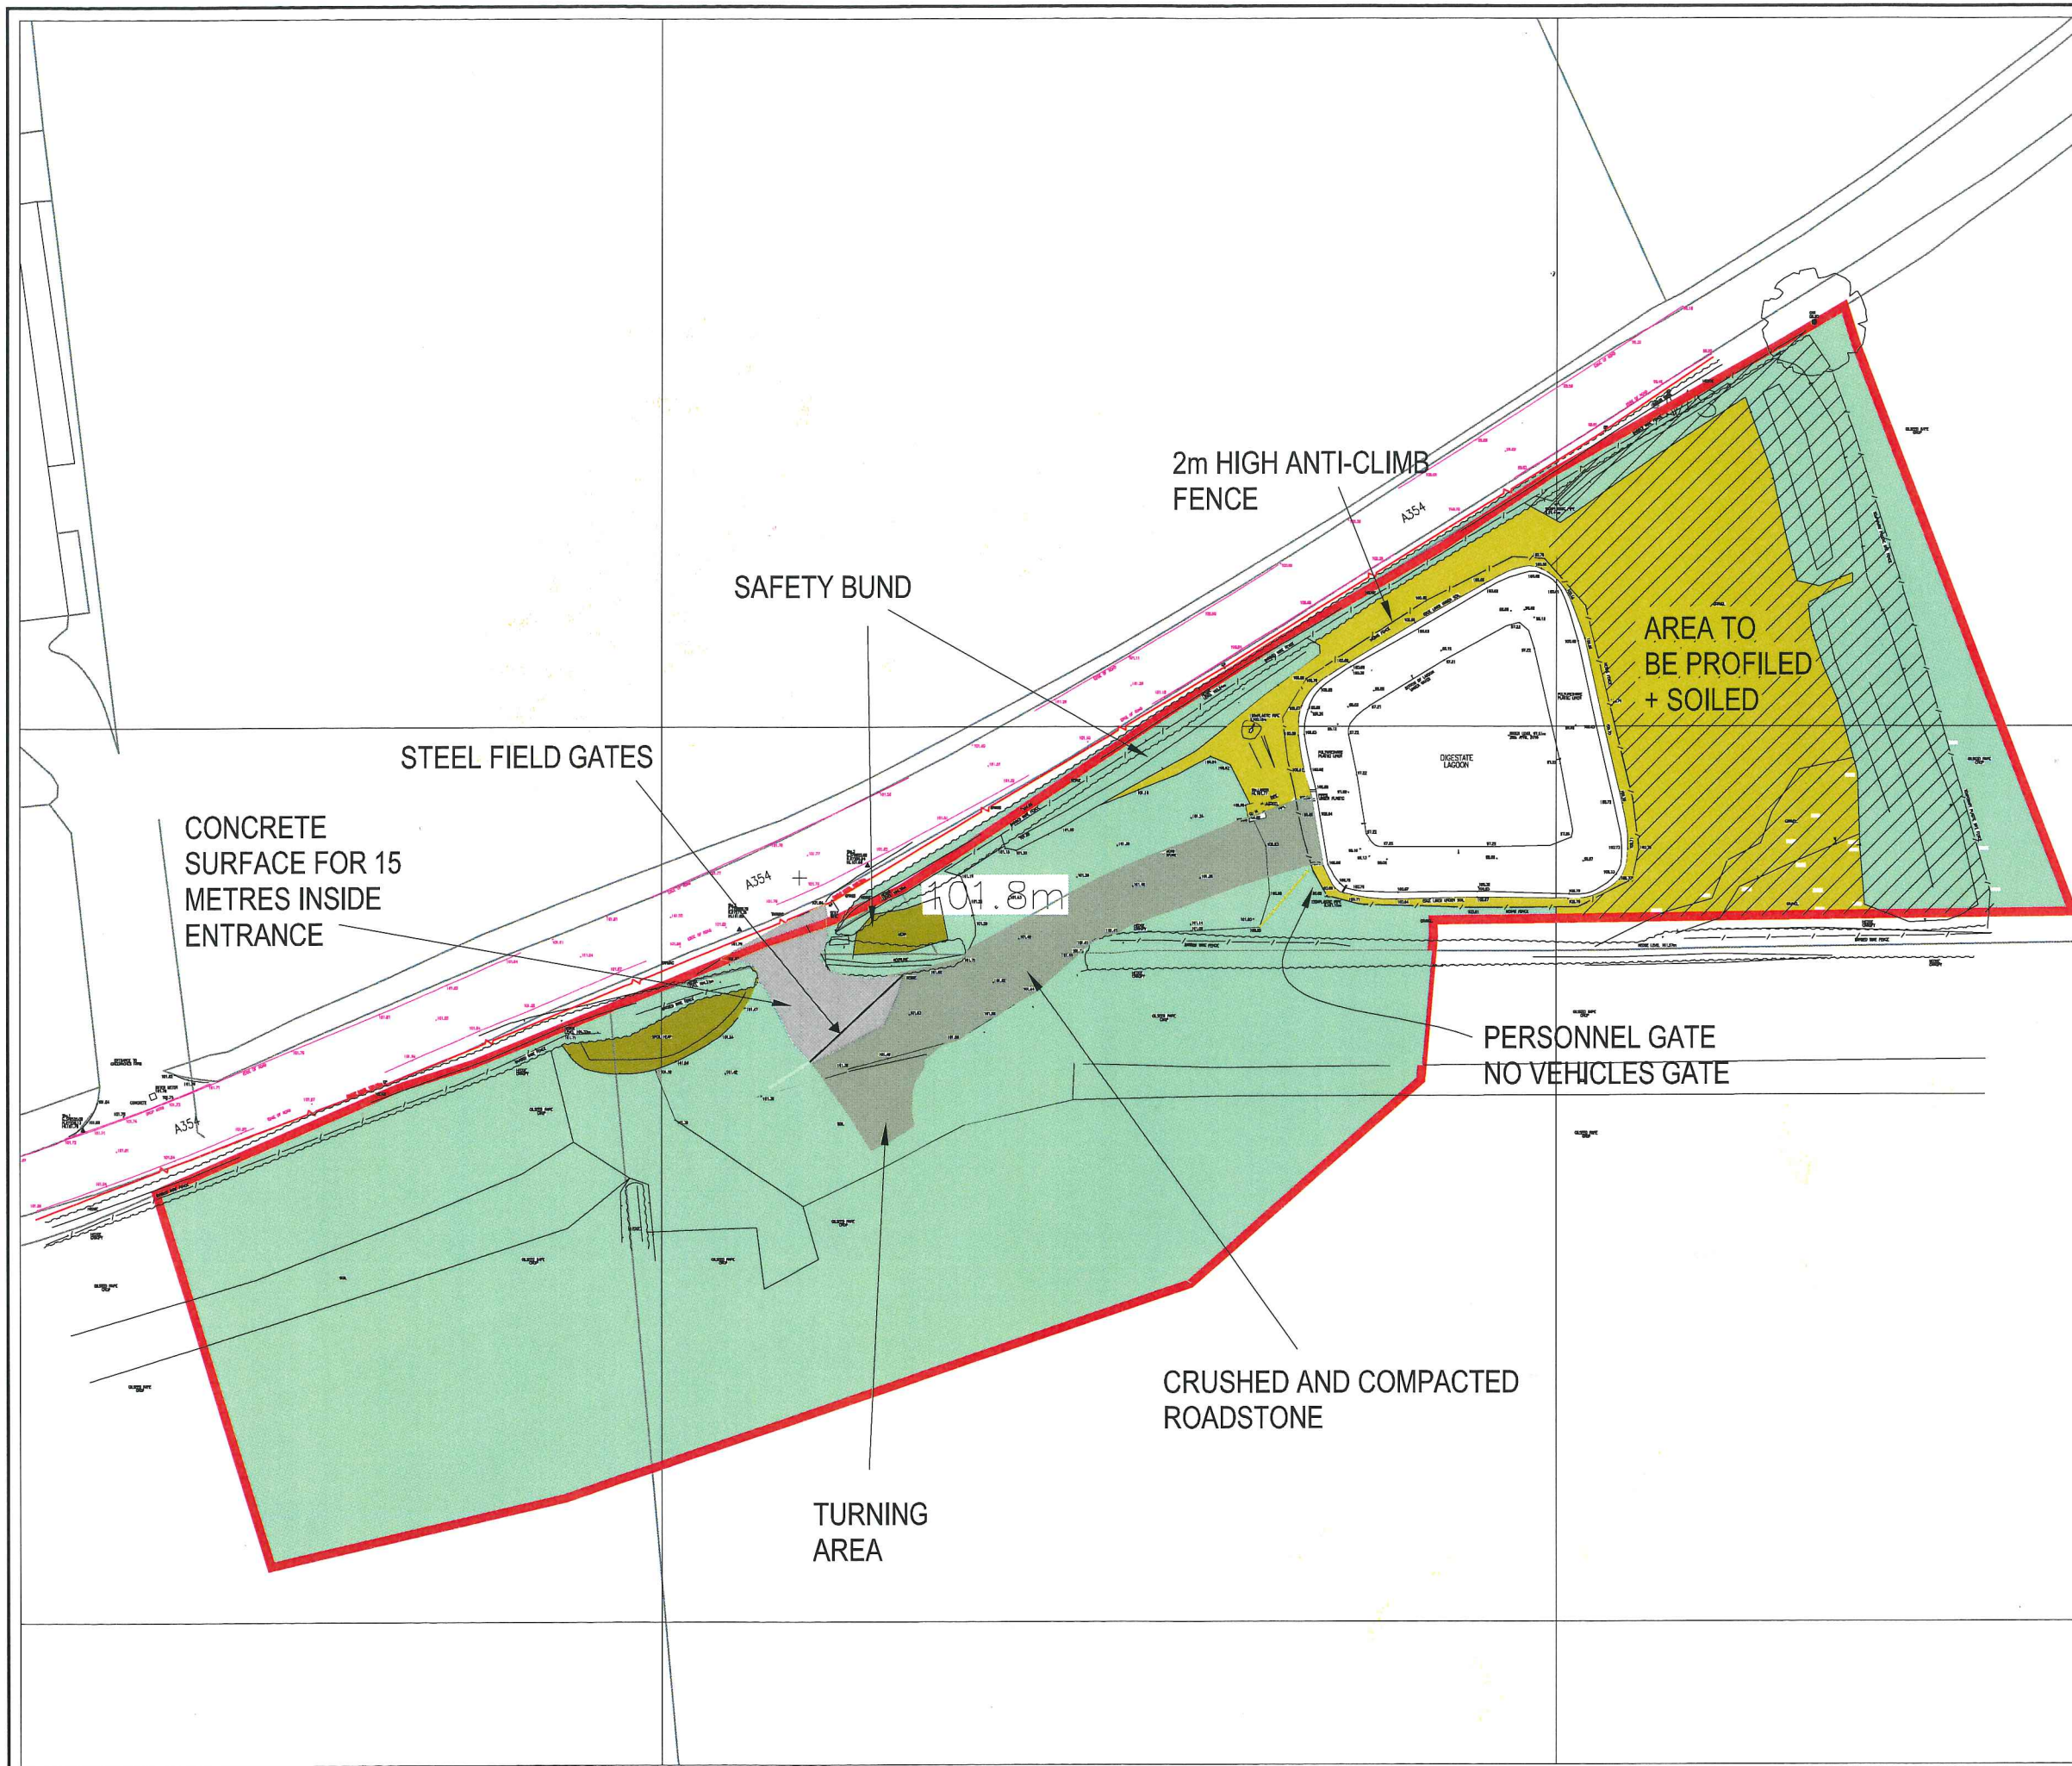
PROJECT
Milborne
Proposed Digestate Storage Lagoon

TITLE
Proposed Site Plan






DRG No: 5114/004/Rev G	SCALE: 1:500 @ A2	DATE: December 2016
DRAWN BY: AMCH	CHECKED BY: AH	APPROVED BY: AH

Eco Sustainable Solutions Ltd
Chapel Lane
Parley
Christchurch
Dorset BH23 6BG
Tel: 01202 593601
Fax: 01202 581119
Web: www.thisiseco.co.uk





KEY

	Grassed Areas
	Spoil Heap
	Gravel
	Concrete
	Crushed & Compacted Roadstone

Rev	Date	Comments

CLIENT
Eco Sustainable Solutions

PROJECT
Milborne
Proposed Digestate Storage Lagoon

TITLE
Proposed Site Plan

DRG No: 5114/004/Rev G	SCALE: 1:500 @ A2	DATE: December 2016
DRAWN BY: AMCH	CHECKED BY: AH	APPROVED BY: AH

Eco Sustainable Solutions Ltd
Chapel Lane
Parley
Christchurch
Dorset BH23 6BG
Tel: 01202 593601
Fax: 01202 581119
Web: www.thisiseco.co.uk

