


A4

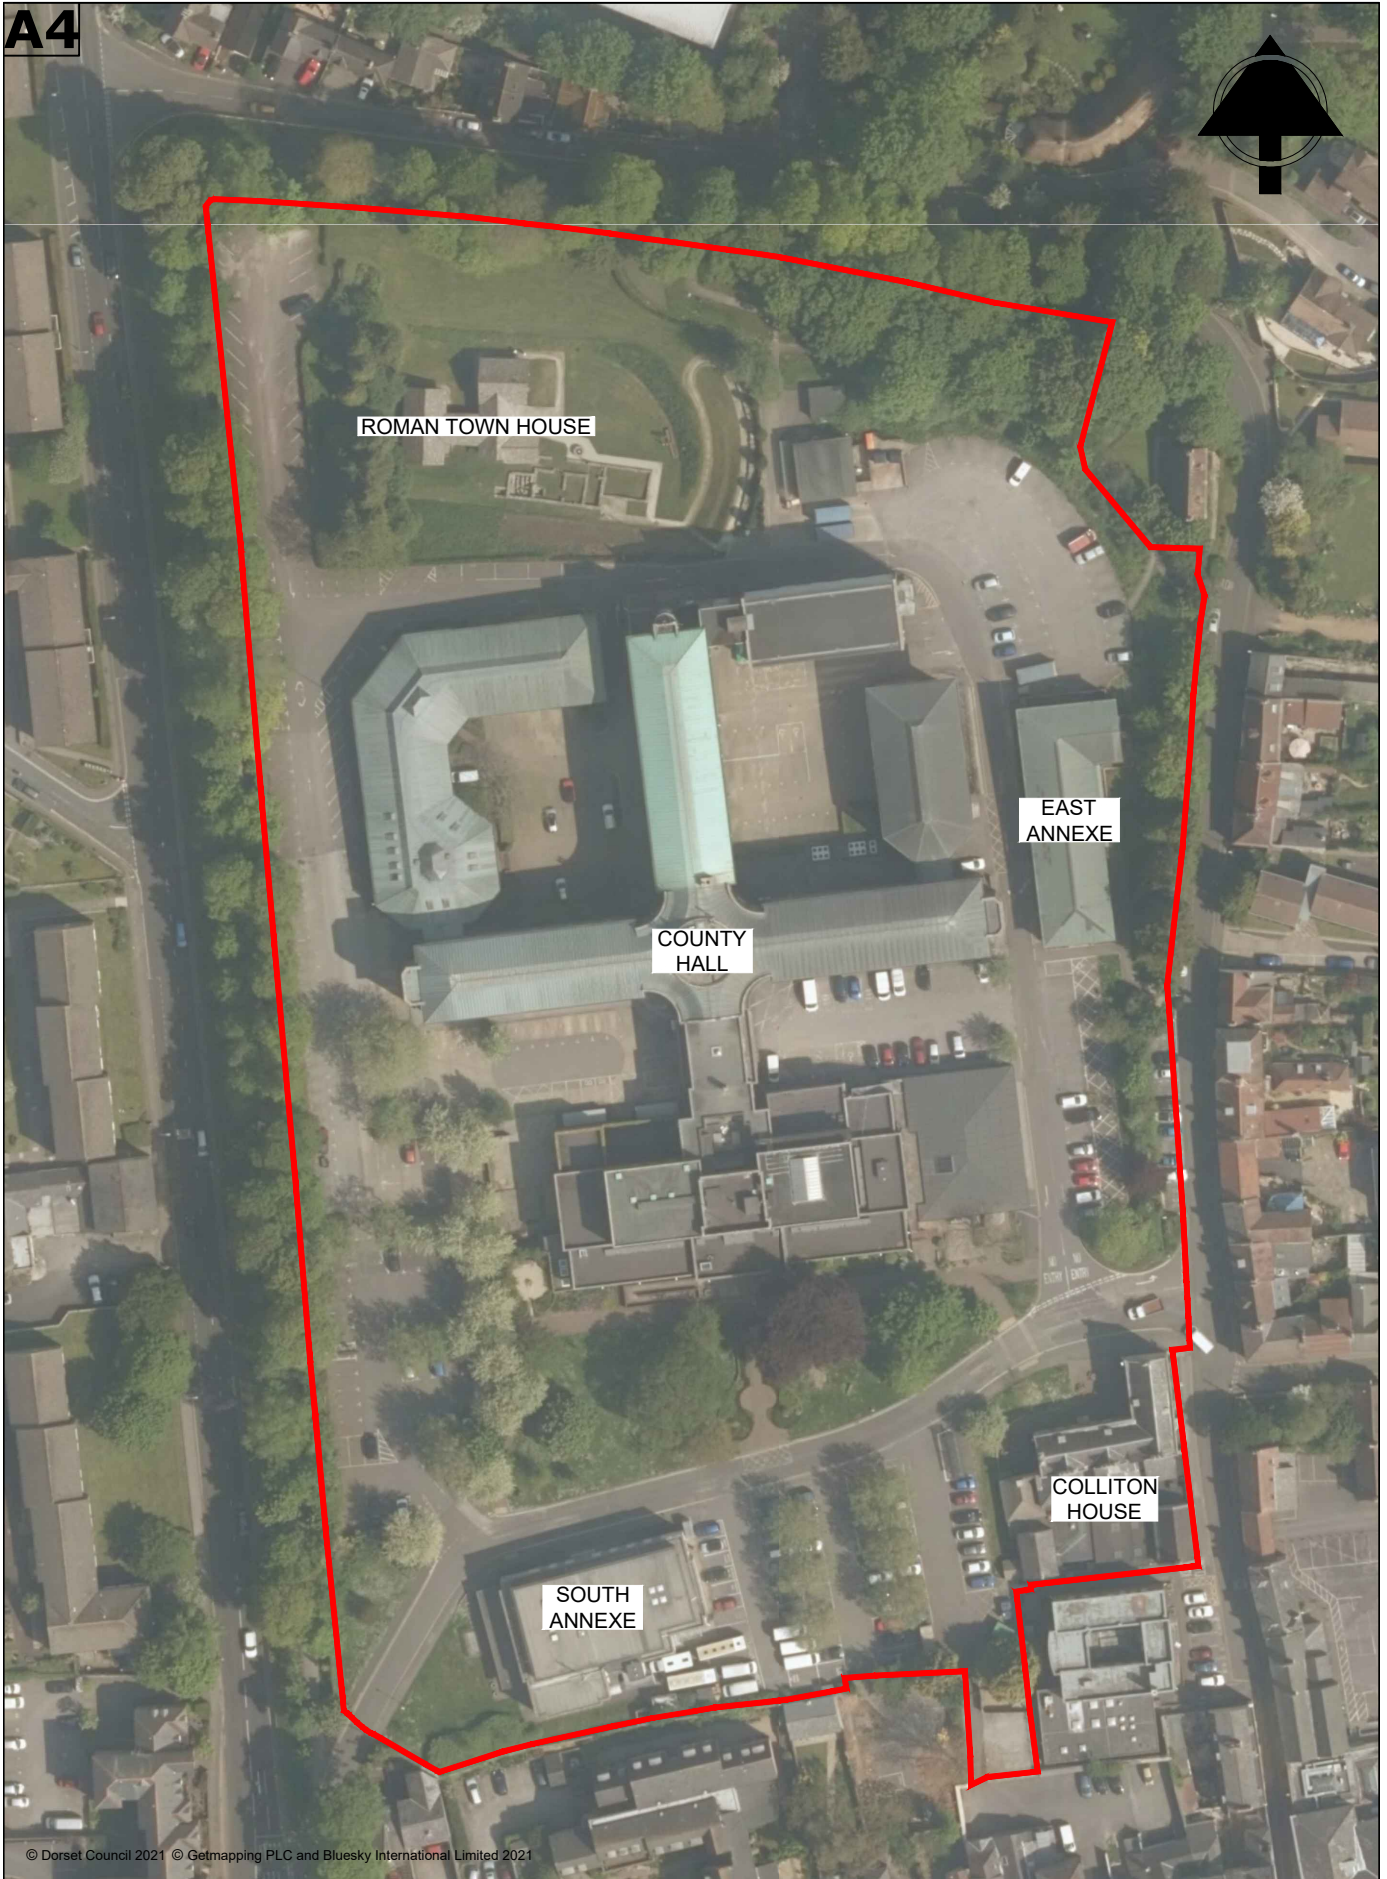

© Dorset Council 2021 © Getmapping PLC and Bluesky International Limited 2021



Site/Property
COUNTY HALL
COLLITON PARK
DORCHESTER

Drawing Title
SITE PLAN

Scale 1:1250 @ A4 Date MAR 2021 Drawn MLS

UPRN 100041115206 Drawing Number PD4330