



- KEY**
- CO2 EXTINGUISHER
  - 8 LITRE WATER EXTINGUISHER
  - POWER EXTINGUISHER
  - ILLUMINATED EXIT SIGN WITH DIRECTIONAL ARROW
  - CURRENTLY VENDING MACHINE
  - AMP FRUIT MACHINE
  - AMP FRUIT MACHINE

 

Rev	Date	Description	Drawn
B	23.02.05	Revised to client comments.	SM
A	23.02.05	Revised to client comments.	ESL

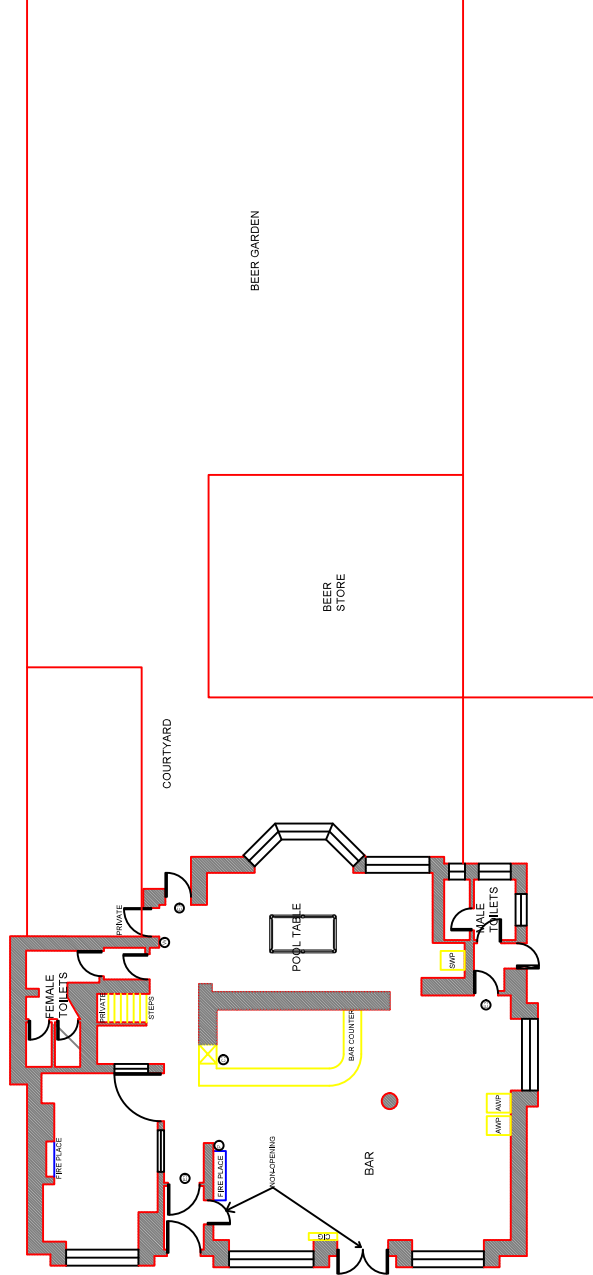




On Behalf of  
**PUNCH TAVERNS**  
Project Title  
Royal Oak ,52 Dorchester Road,  
Weymouth , DT4 7JZ.

Drawing Title	Scale
Existing Floor Plans	1:100
Client	203277
Drawn	203277
Checked	203277
Issue No.	001 / A

© Romans Surveyors are part of  
the Romans Group incorporating:  
Commercial Surveyors Architectural  
Landscaping Planning  
Energy Sustainability

outlet no.  
203277

ISO 9001

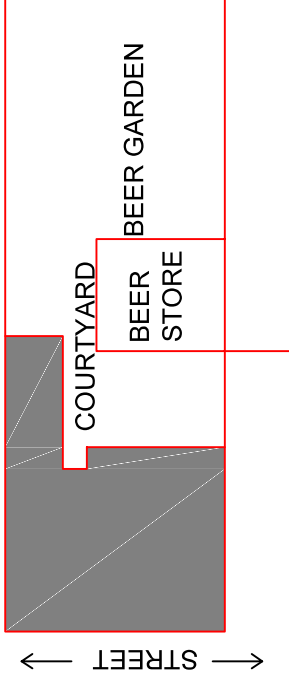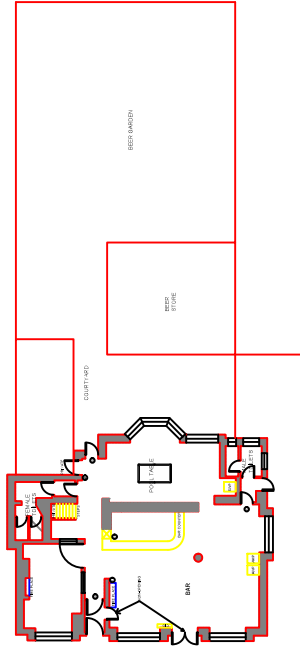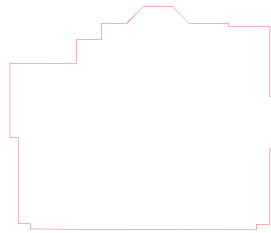

# LOCATION PLAN SCALE 1:500

KEY  
Bar  
Kitchen  
Beer Store  
Beer Garden  
Courtyard  
Street