



Appendix D – Extent of proposed 7.5 tonne weight restriction on St Georges Road and Long Bridge Way – Dorchester

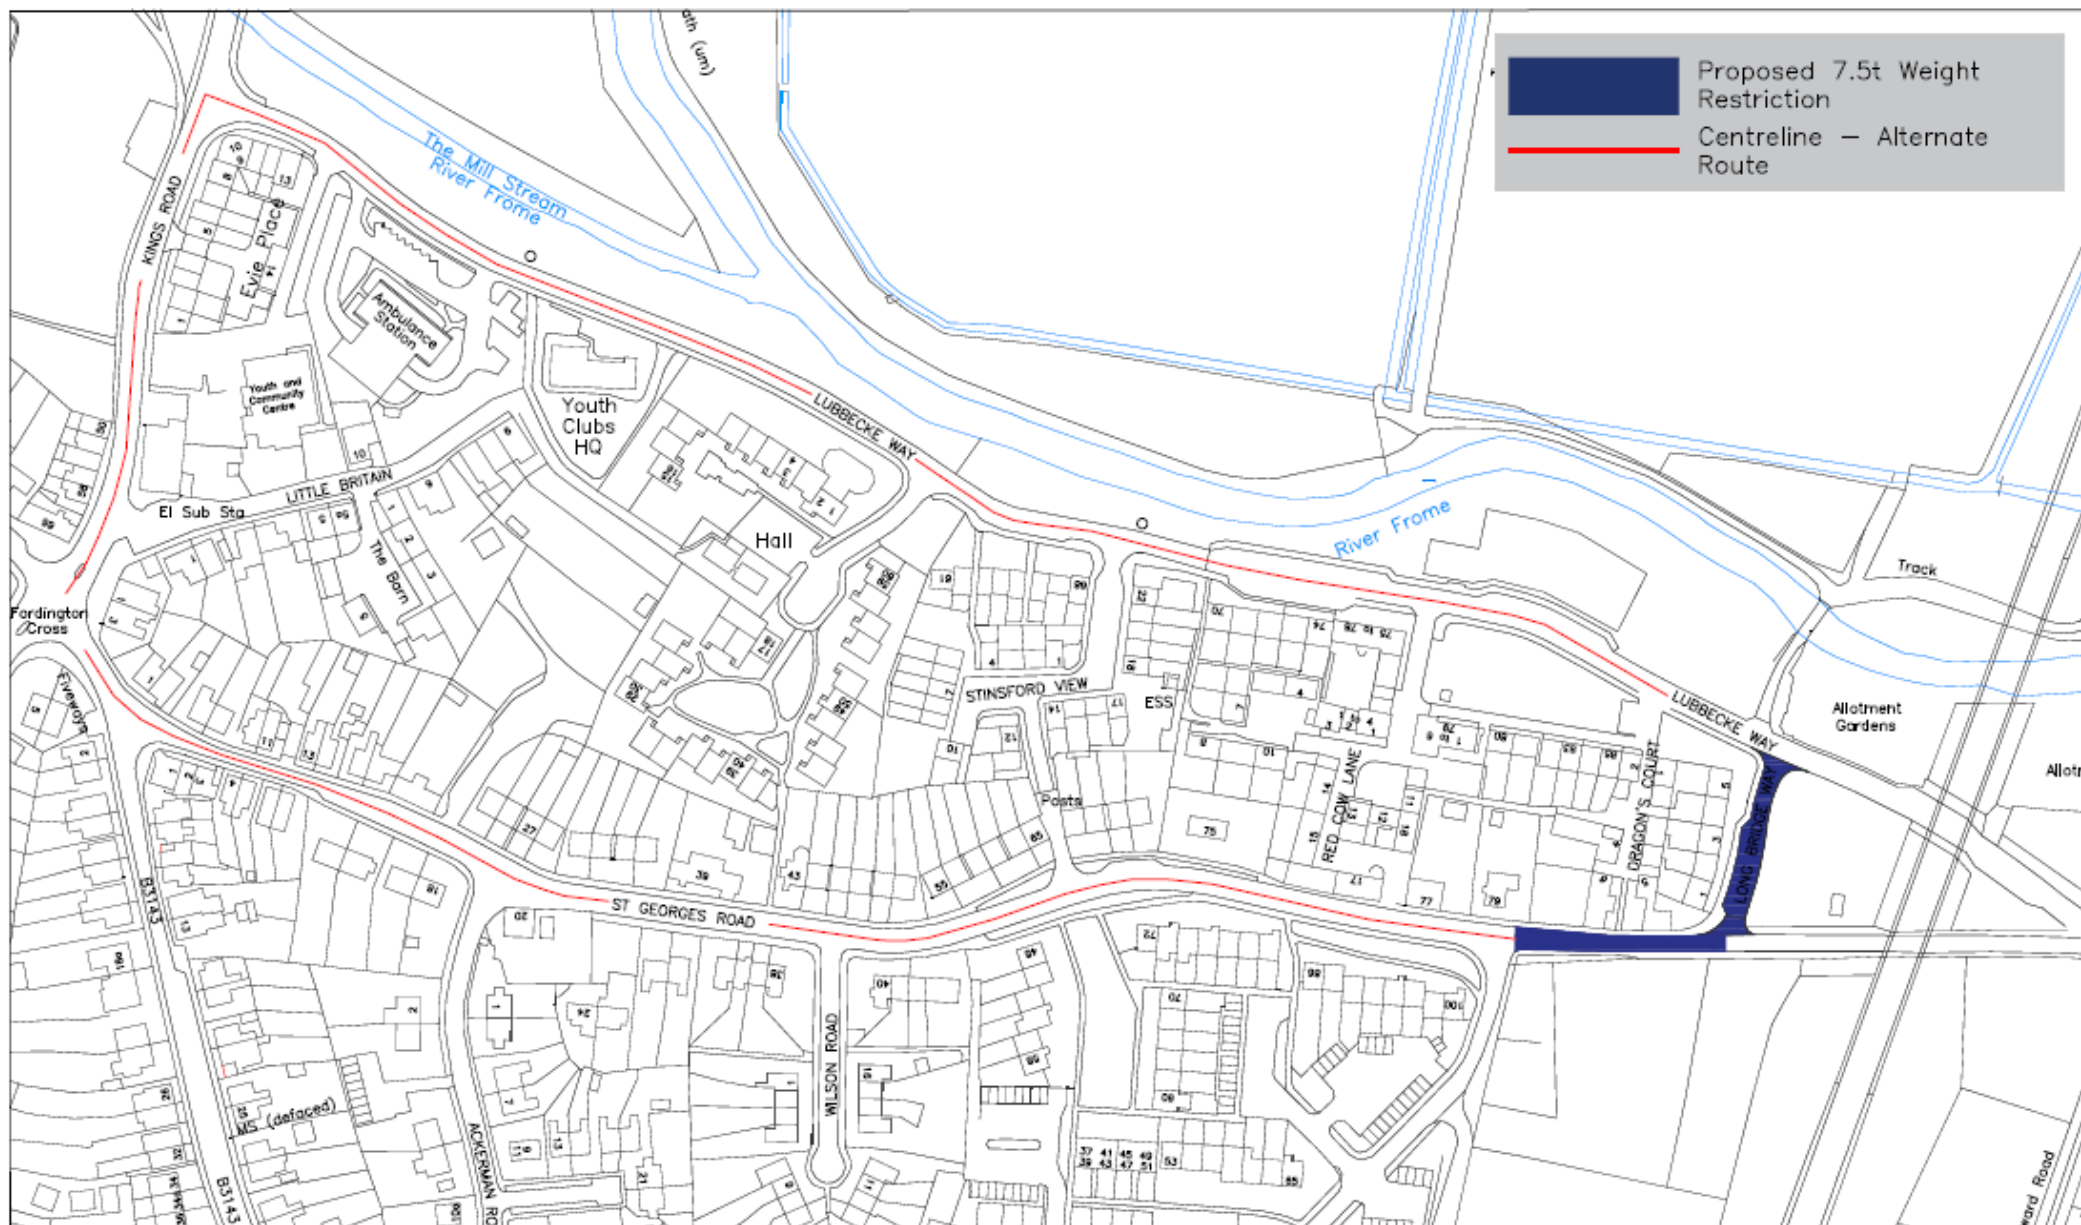

 <b>Dorset County Council</b> ENVIRONMENT AND THE ECONOMY DIRECTORATE Mike Harries Director for Environment and the Economy	Drawing Title St Georges Road – 7.5t Weight Restriction		Drawing Number DI1010-TTRO-003		
	Scale (A4 Size) 1:1000	Drawn DJC	Date 03/12/2019	Drawing Status	
DORSET HIGHWAYS					Rev    Date    Issue / Remarks    Checked