


Proposed transit site

© Dorset County Council 2016. Contains Ordnance Survey Data. Crown Copyright and Database Right 2016. The Rights of Way depicted on this plan show the approximate routes only. For any legal purpose please refer to the Definitive Map. This is kept at County Hall and can be viewed by appointment during office hours. © Crown copyright [and database rights] 2016 OS LA100019790 This map is not definitive and has no legal status.

Scale: 1:10000
Date: 21/01/2016 12:05



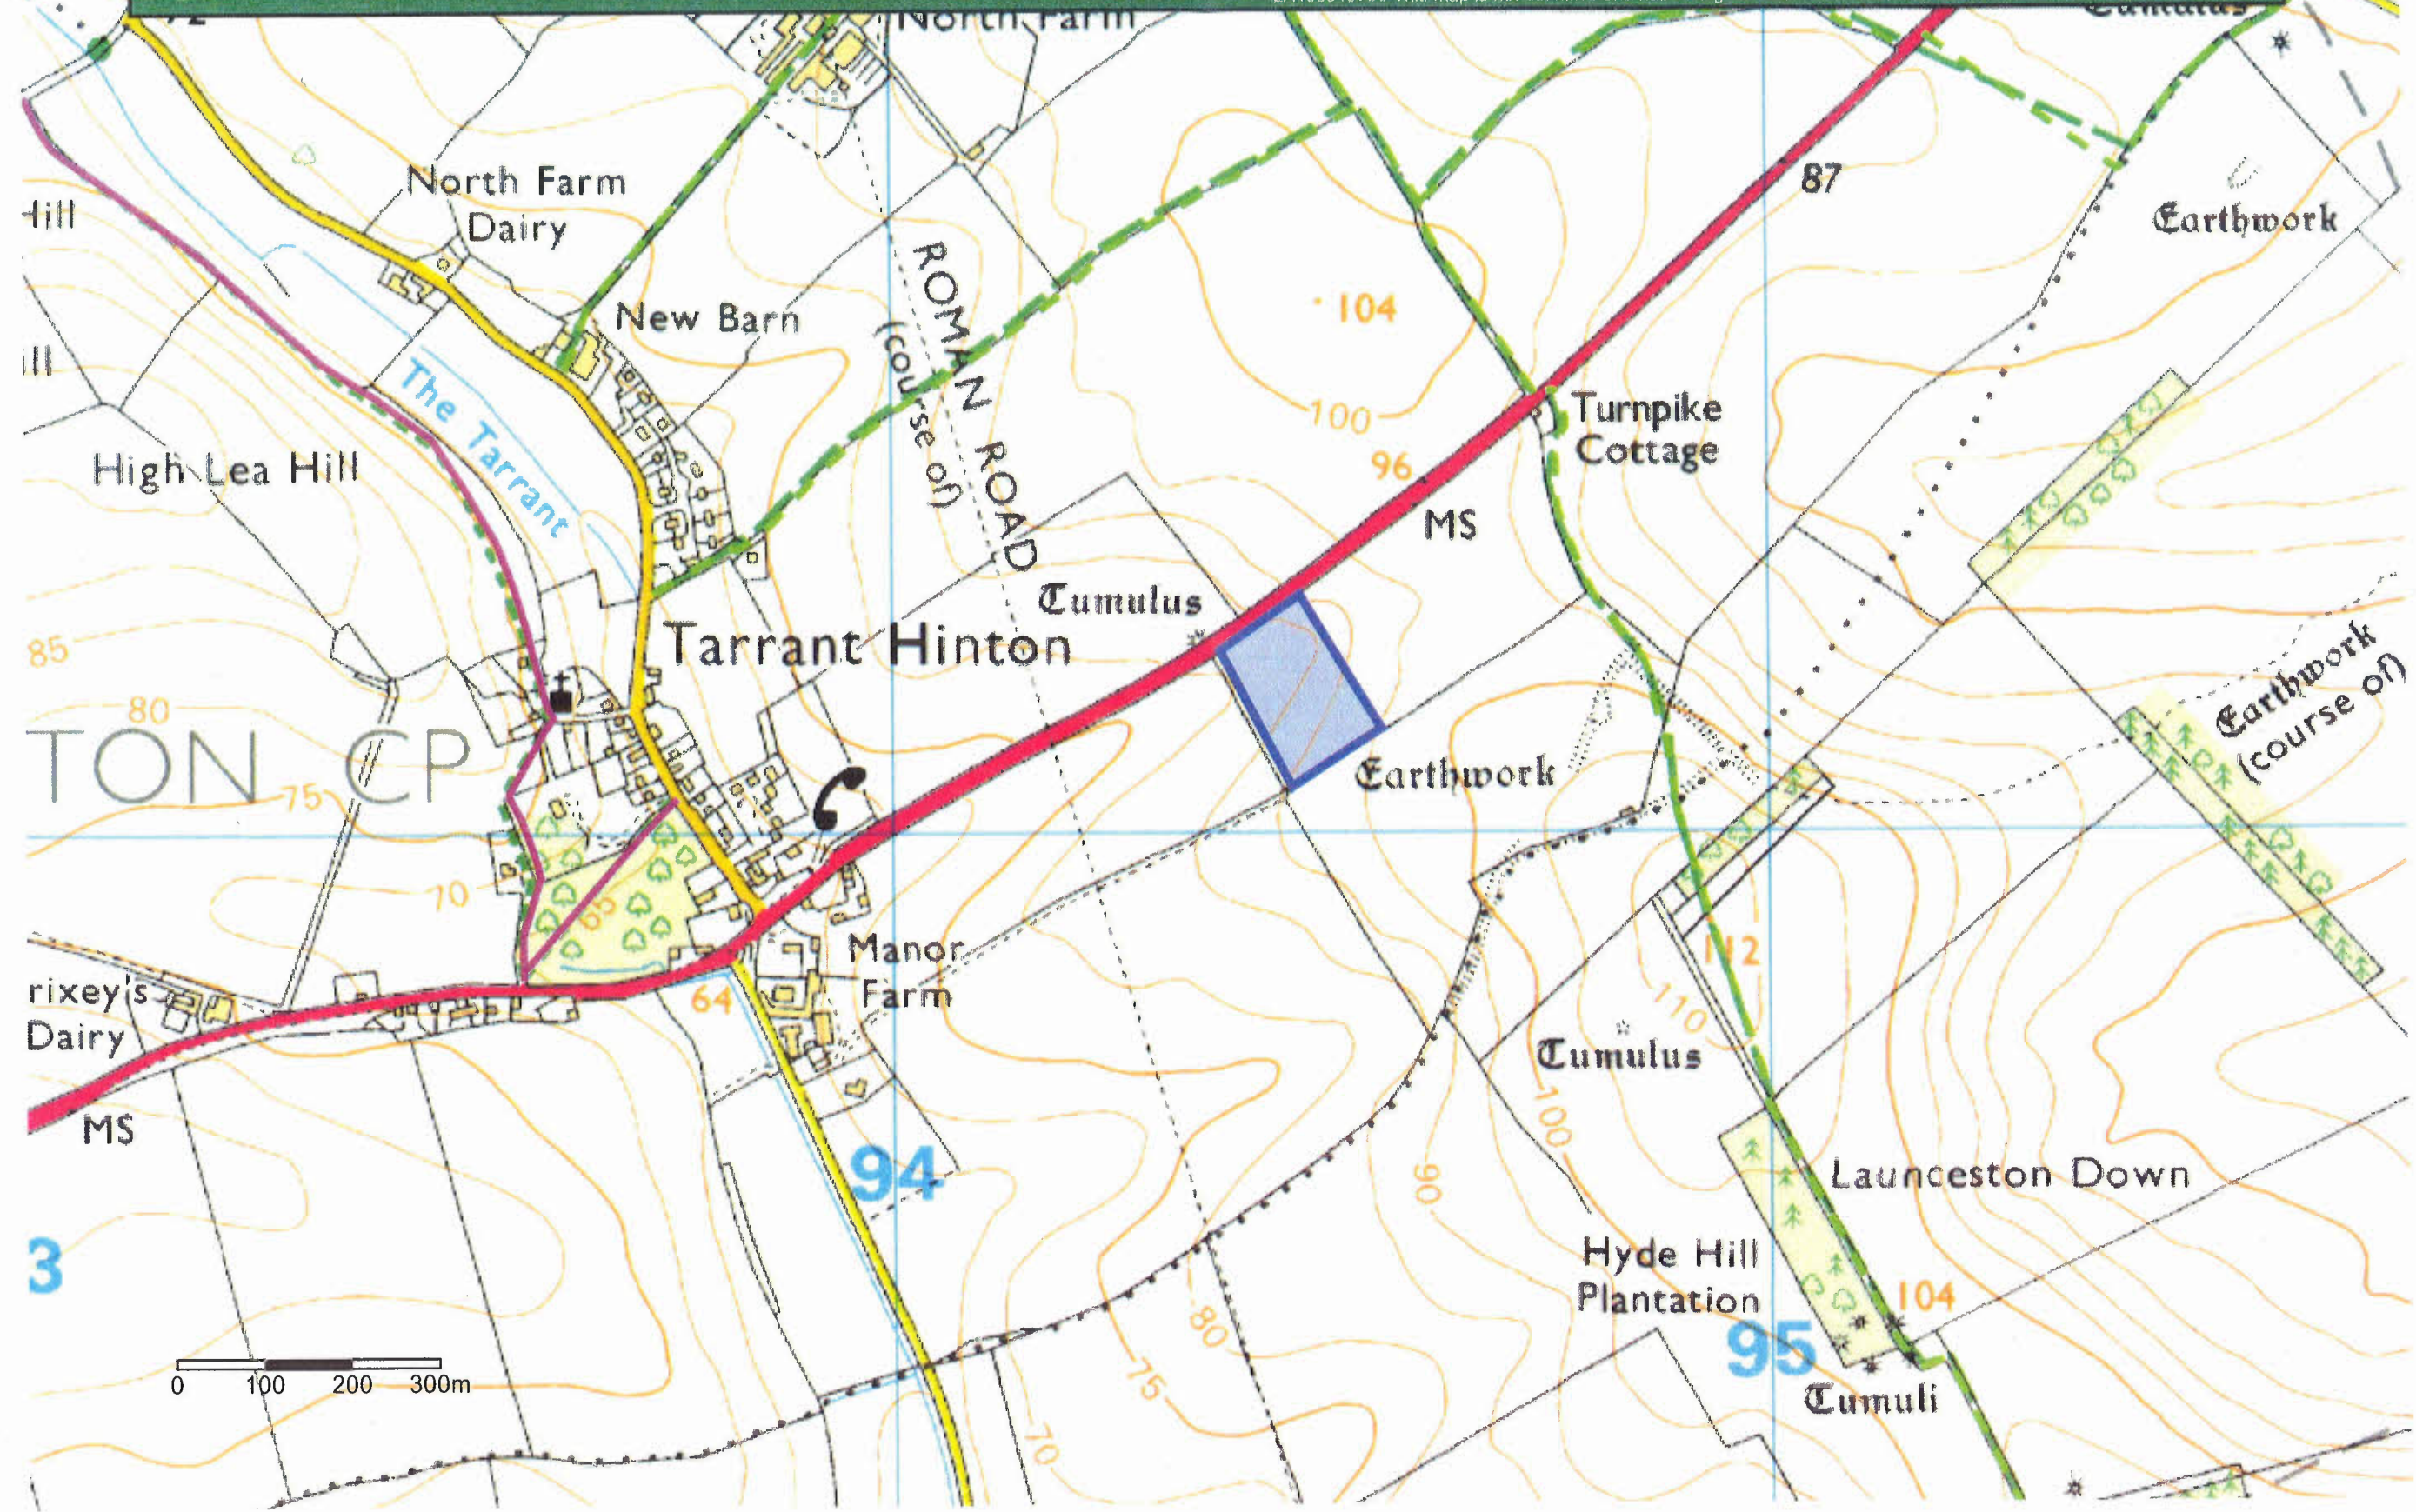

THIS MAP IS NOT DEFINITIVE AND HAS NO LEGAL STATUS

Site Location Plan

Proposed Temporary Traveller Site

DEVELOPMENT
CONTROL
RECEIVED
16 FEB 2016

Ref:

Date: 16/02/2016

Scale 1:2500

Drawn By:

Cent X: 394478

Cent Y: 111201

GEOGRAPHICAL INFORMATION SYSTEMS



Dorset County Council

© Crown copyright and database rights 2016 Ordnance Survey 100019790. You are permitted to use this data solely to enable you to respond to, or interact with, the organisation that provided you with the data. You are not permitted to copy, sub-licence, distribute or sell any of this data to third parties in any form. Aerial Photography © UKPerspectives 2002 © Getmapping 2005, 2009 & 2014