



This map is based upon Ordnance Survey material with the permission of the Ordnance Survey on behalf of the Controller of Her Majesty's Stationery Office. © Crown Copyright 2015. Unauthorised reproduction infringes Crown Copyright and may lead to prosecution or civil proceedings. © Dorset County Council 2016. OS license number: 100019790. Aerial photography © UKPerspectives.com 2016

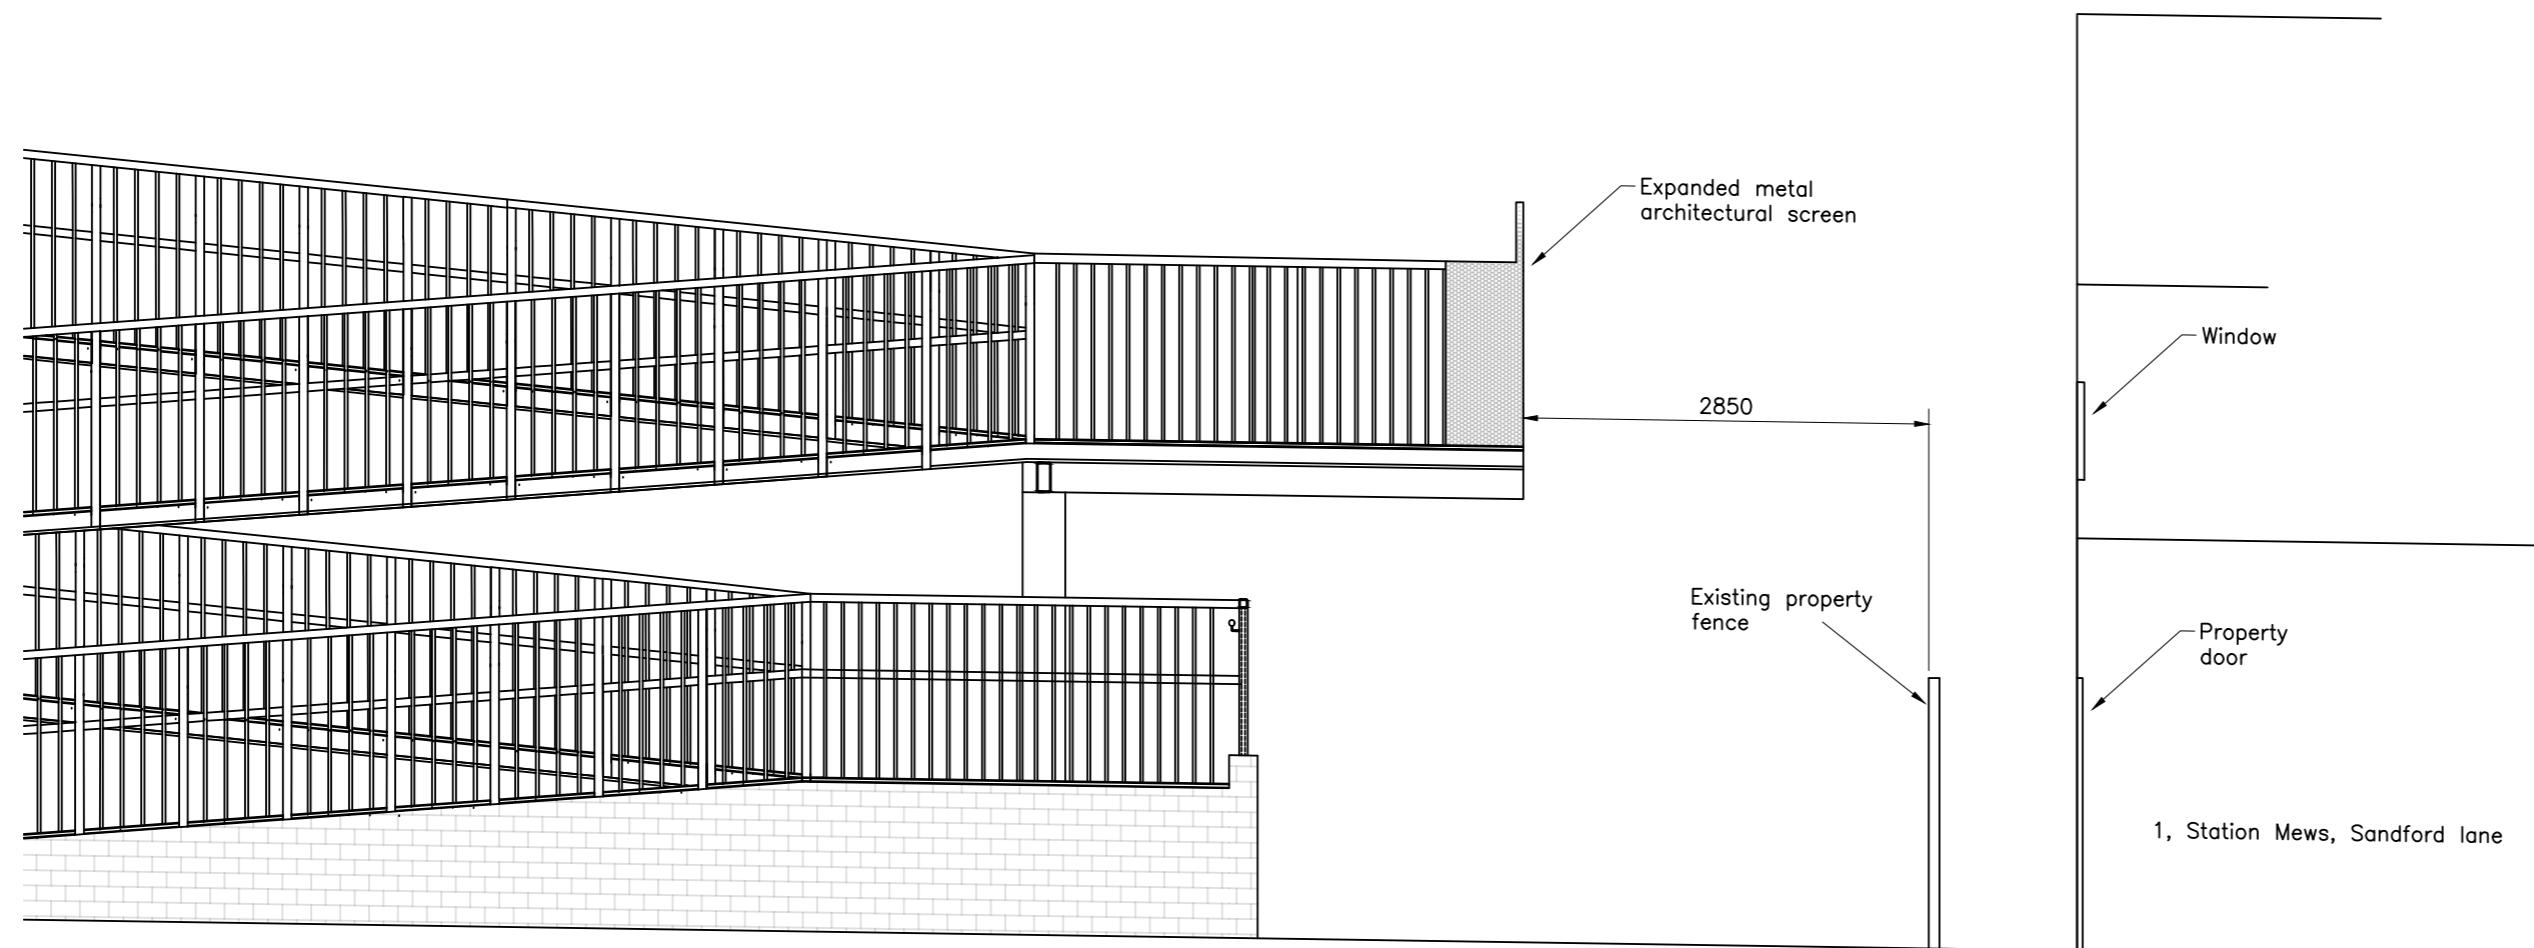


Elevation

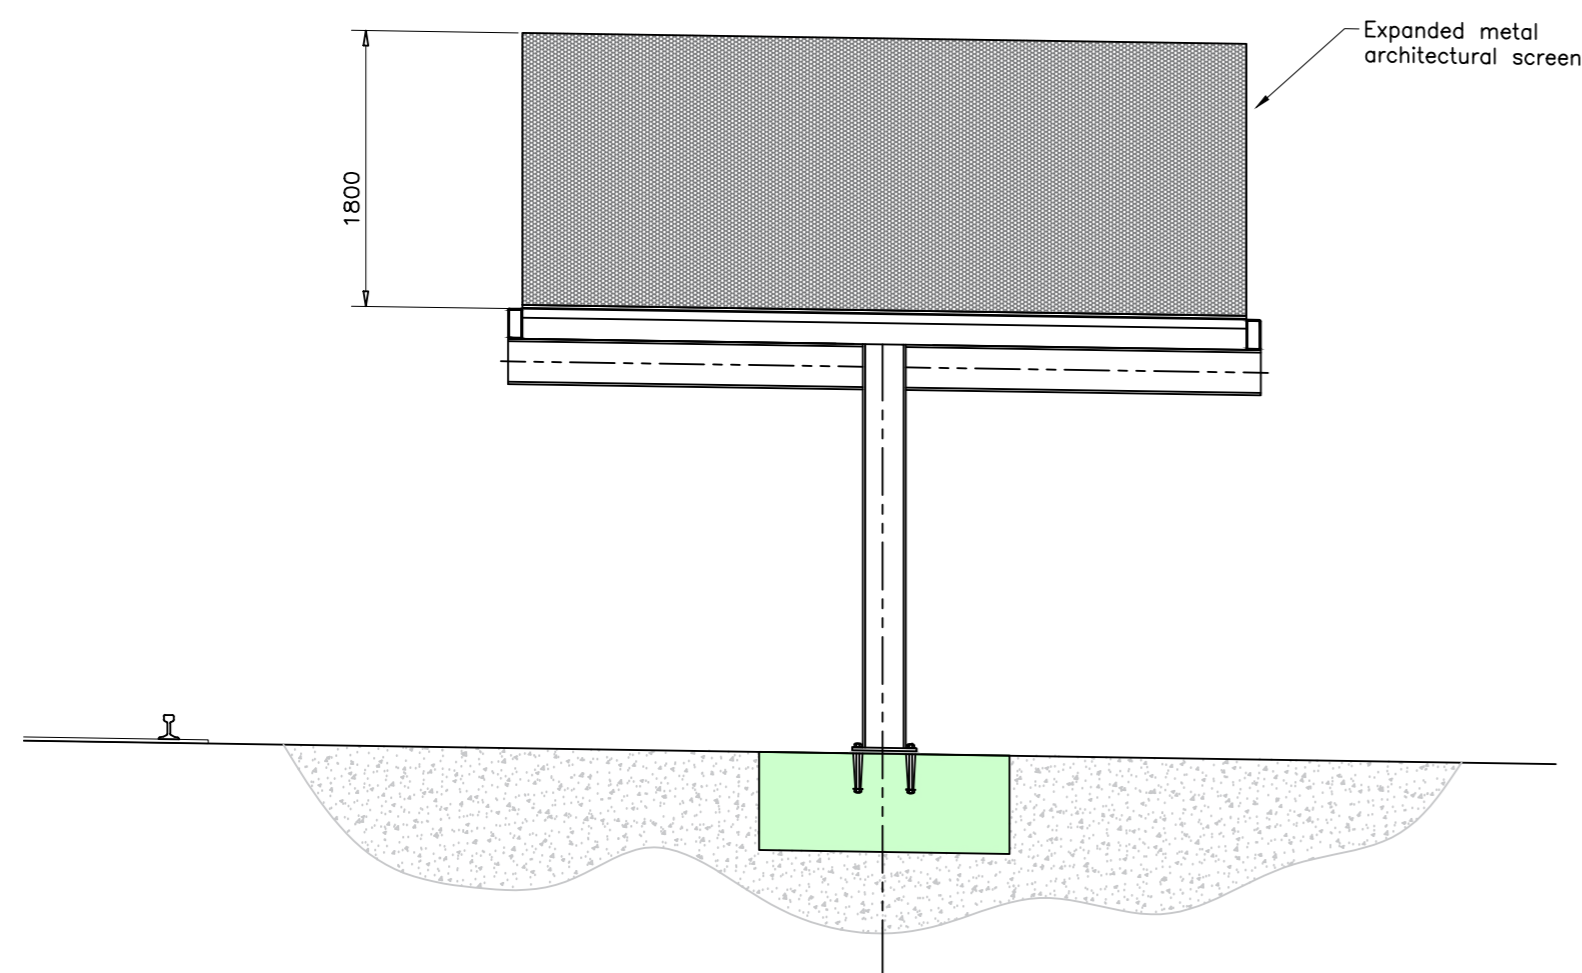

End Elevation

Notes:-

- 1) All measurements in millimetres unless otherwise stated
- 2) Existing layout produced from topographic survey completed by City Survey 2013

Orig	10May18	-	MOG
Rev	Date	Issue / Remarks	Checked
 Dorset County Council ENVIRONMENT AND THE ECONOMY DIRECTORATE Mike Harries Director for Environment and the Economy			
DORSET HIGHWAYS Andrew Martin Head of Dorset Highways			
Project Title		BS 4971 Wareham Ramps	
Drawing Title			
Architectural Screen Adjacent to 1 Station Mews			
Scale (A2 Size)	Drawn By	Date	
1:50	TC	10 May 2018	
Drawing Number			
BS4971-707-01			
Drawing Status			
Planning Application			

APPENDIX 6: ARCHITECTURAL SCREEN