


APPENDIX 2: EXISTING SITE LAYOUT PLAN

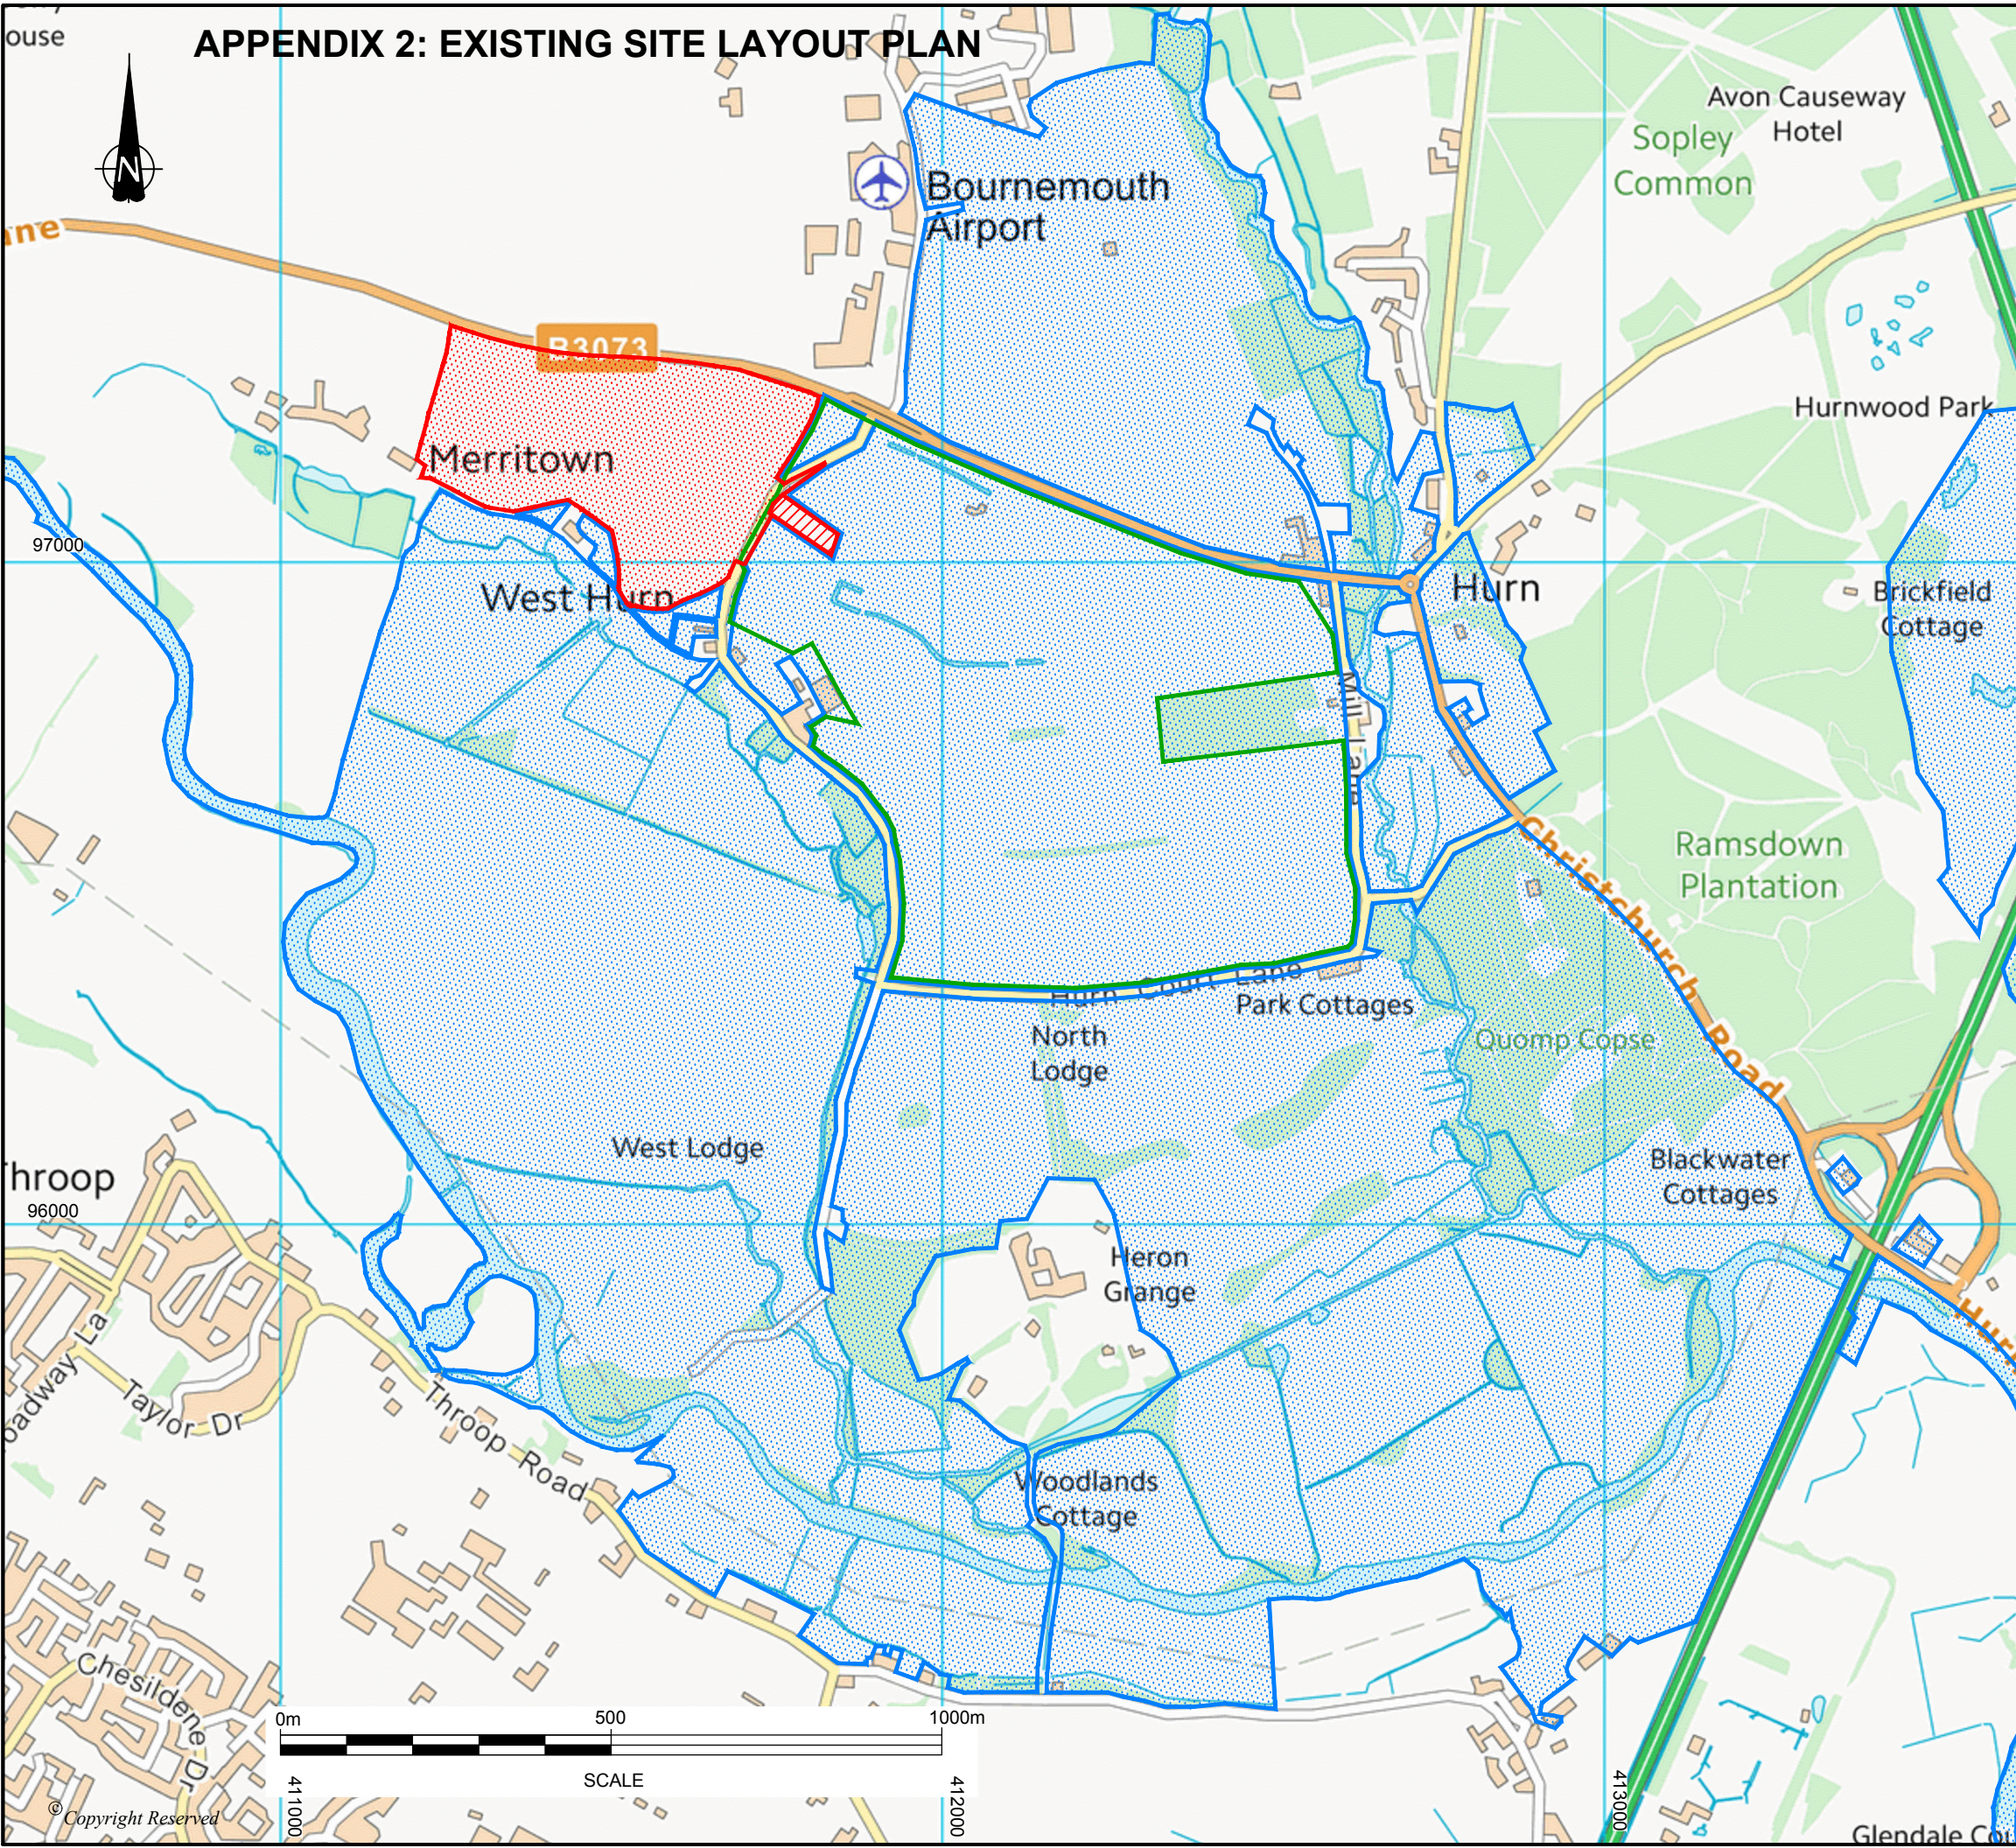

KEY

- APPLICATION AREA
- APPROXIMATE BOUNDARY OF OTHER LAND IN APPLICANT'S CONTROL
- AREA TO ACCOMMODATE HAUL ROAD AND ASSOCIATED MITIGATION WORKS
- EXISTING PLANNING PERMISSION 8/2001/0192

GRID AND LEVELS TO NATIONAL GRID PROJECTION OSTN02 AND OSGM02

REVISION	DETAILS	DATE	DRAWN	CHK'D	APP'D
D	Scale bar added, do not scale removed	06-03-17	DR	MEW	MEW
C	Revised Application Area Boundary	11-05-16	DR	MW	MW
B	Existing Planning Permission Area	20/03/15	DR	MEW	MEW
A	First Issue	27/02/15	SJB	JG	JG

CLIENT
**Trustees
Viscount FitzHarris 1981 Settlement**

PROJECT
Hurn Quarry Extension

DRAWING TITLE
Site Setting

DRG No. ST14186-004	SCALE 1:10,000 @ A3	DATE 23/10/14
DRAWN BY JD	CHECKED BY JG	APPROVED BY MEW

<input checked="" type="checkbox"/> STOKE-ON-TRENT (HEAD OFFICE) TEL 0845 111 7777	<input type="checkbox"/> CARDIFF TEL 029 2072 9191
<input type="checkbox"/> NEWCASTLE UPON TYNE TEL 0191 232 0943	<input type="checkbox"/> LEIGH TEL 01942 260101
<input type="checkbox"/> WEST BROMWICH TEL 0121 580 0909	<input type="checkbox"/> SHEFFIELD TEL 0114 245 6244
<input type="checkbox"/> LONDON TEL 020 7287 2872	<input type="checkbox"/> EDINBURGH TEL 0131 555 3311
	<input type="checkbox"/> LIVERPOOL TEL 0151 494 5431

