

- REFERENCE**
- Application Area
  - Area of Initial Backfill for Re-routed Haul Road
  - Phase 1b
  - Phase 1c
  - Advance Planting

1. 300m approx. section of bank north of the haulage road to be planted with Salix clones (0.5m x 0.5m x 0.5m). The planted area to be grouped in 10m wide strips with 0.5m gaps between each group planted every 1.0m. See aerial view over each phase/strip.

2. Cut the Salix clones (0.5m x 0.5m) in each where to have been planted and create cells using the soil with the 300m approx. section of bank north of the haulage road planted with Salix clones at the base of the bank between the groups of pit plants set out.

\*Without each pit planted with Salix clones at 1.0m high.


\*All plants will be watered in regular intervals, particularly during dry weather. Any plants that do not survive the first year after the date of planting will be replaced with the same planting species. All planting will take place during the planting season, 15 November - 15 March.

\*The same as the site is to be managed as part of an ecological management plan that should be retained along the bank where the grass sward is a natural cover for the site. The ground cover will be to be in with the existing grass on the bank to help create a natural cover.

\*Specific details can be obtained from the Dorset County Council Land Drainage Service Team.

Modifications :-

**SECTIONS**

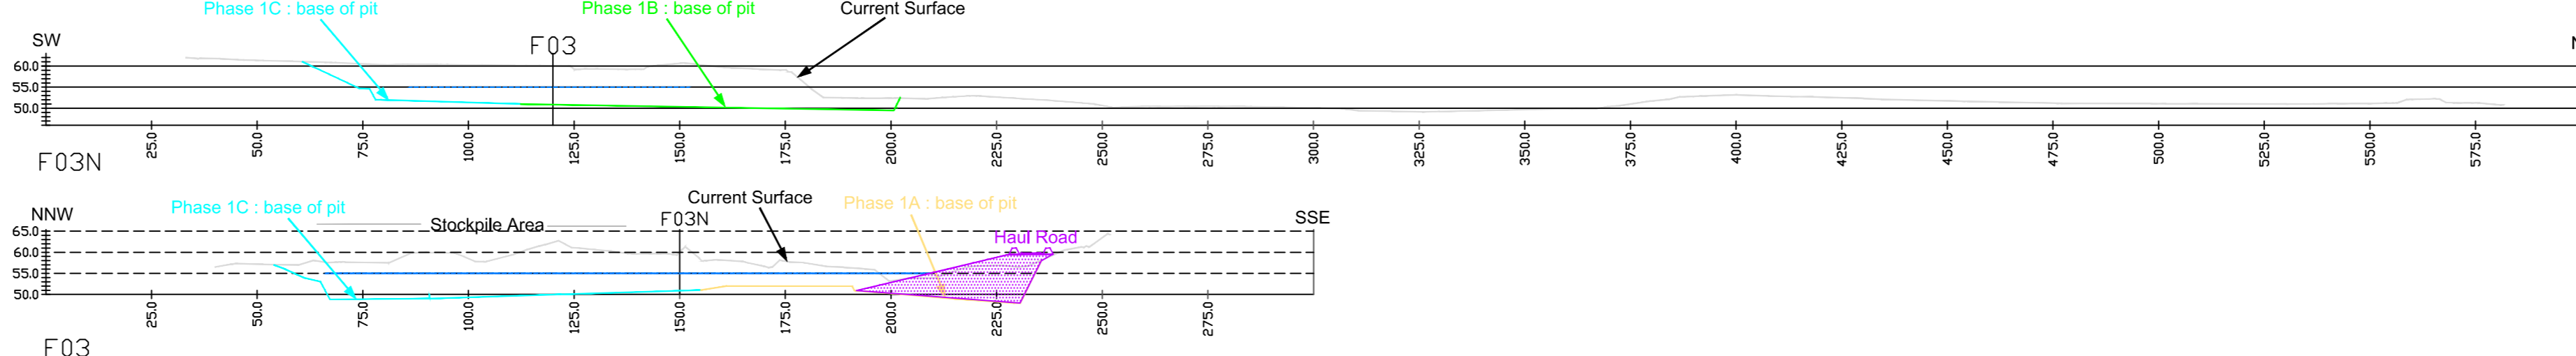

BALL CLAY OPERATIONS  
 IMERYS MINERALS LIMITED

**FURZEYGROUND OPENPIT, South of WAREHAM, DORSET**  
 PHASING PLAN SHOWING HAUL ROAD RE-LOCATION

<b>Imerys Minerals Ball Clay Operations</b>		
<b>Furzeyground Western Extension - Phasing Plan</b>		
Date:	03-Jul-18	Drawing No:
1:1250		WBC/69 Rev 1
Drawn By: J. Vine		
NOT TO BE LOANED COPIED OR EXHIBITED WITHOUT PRIOR WRITTEN AUTHORITY FROM:-		
Par Moor Centre Par Moor Road Par Cornwall PL24 2SQ	 <a href="http://www.imerys.com">www.imerys.com</a> Tel: +44 (0) 1726 818000 Fax: +44 (0) 1726 811200	