


- REFERENCE**
- Western Extension
 - Application Area
 - Haul Road Route
 - Final contours
 - Final Pond Area
 - Dry & Humid Heath
 - Wet Heath / Mire
 - Mixed Deciduous Woodland
 - Scrub
 - Section Lines

Notes :-
 Lake margins to be managed as aquatic habitat to maximize biodiversity opportunities
 Refer to Environmental Statement for details of plant mix and planting schedule

SECTIONS

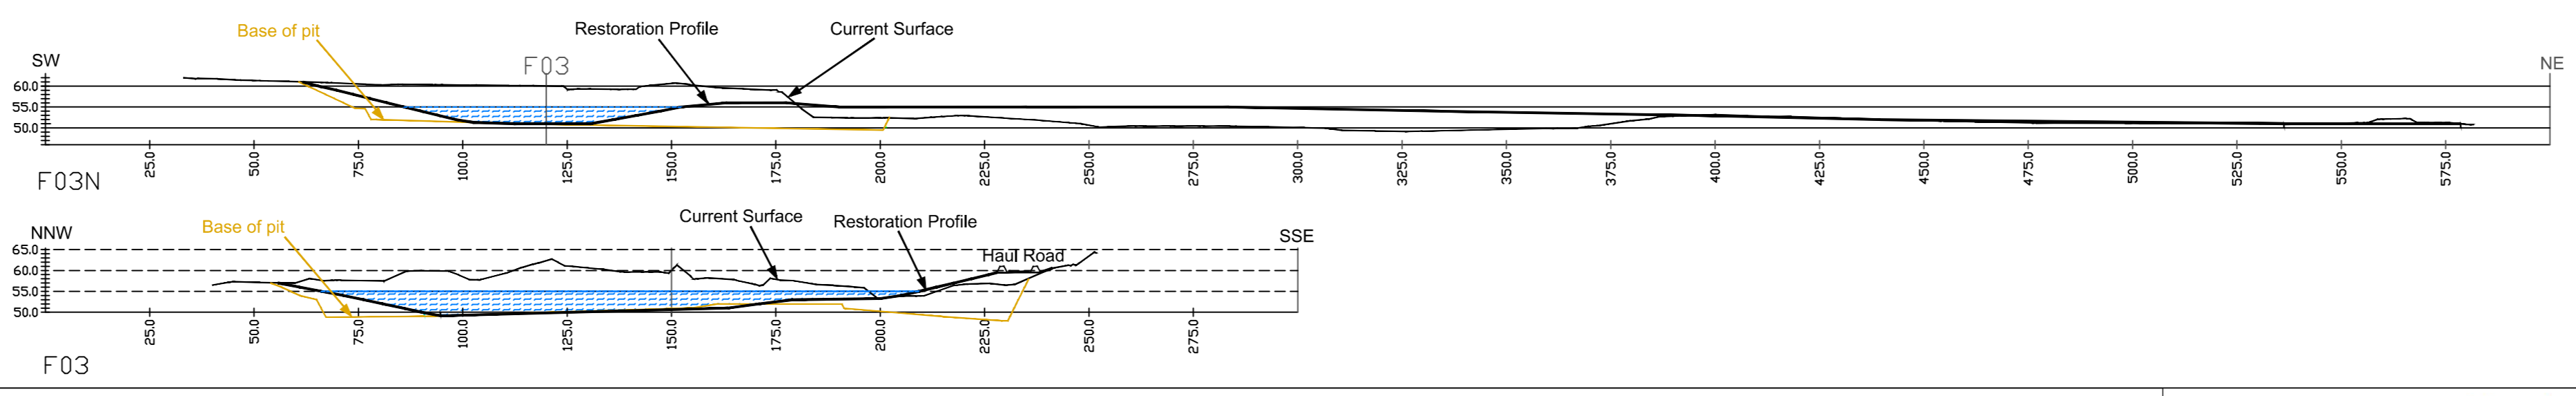

BALL CLAY OPERATIONS
 IMERYS MINERALS LIMITED

FURZEYGROUND OPENPIT, South of WAREHAM, DORSET

RESTORATION - INDICATIVE PHASING

Imerys Minerals Ball Clay Operations		
Furzeyground Works - Phased Restoration		
Date:	10-Jul-18	Drawing No:
1:1250		WBC/91
Drawn By: J. Vine		
NOT TO BE LOANED COPIED OR EXHIBITED WITHOUT PRIOR WRITTEN AUTHORITY FROM:-		
Par Moor Centre Par Moor Road Par Cornwall PL24 2SQ	 www.imerys.com Tel: +44 (0) 1726 818000 Fax: +44 (0) 1726 811200	