


- REFERENCE**
- Application Area
  - Proposed Haul Road Route
  - 55.0 Final contours
  - Final Pond Area
  - Lines of Section

Modifications :-

**SECTIONS**

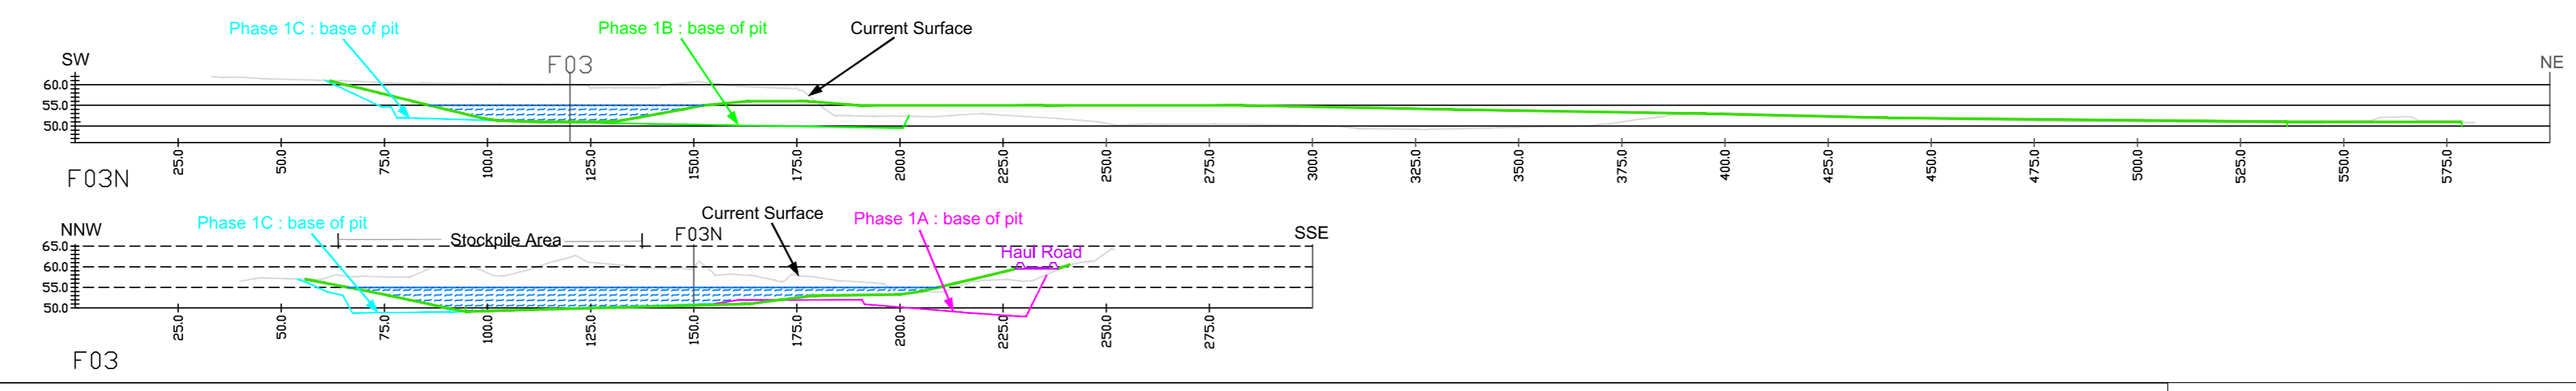

BALL CLAY OPERATIONS  
 IMERYS MINERALS LIMITED

**FURZEYGROUND OPENPIT, South of WAREHAM, DORSET**

FINAL LANDFORM

<b>Imerys Minerals Ball Clay Operations</b>		
<b>Furzeyground Western Extension - Final Landform</b>		
Date:	22-Feb-17	Drawing No:
1:1250		WBC/70
Drawn By: J. Vine		
NOT TO BE LOANED COPIED OR EXHIBITED WITHOUT PRIOR WRITTEN AUTHORITY FROM:-		
Par Moor Centre Par Moor Road Par Cornwall PL24 2SQ	<b>IMERYS</b> www.imerys.com Tel: +44 (0) 1726 818000 Fax: +44 (0) 1726 811200	