


Proposed Interim Curing Facility and Grout & Concrete Plant, Winfrith Site, Dorset, DT2 8WG.

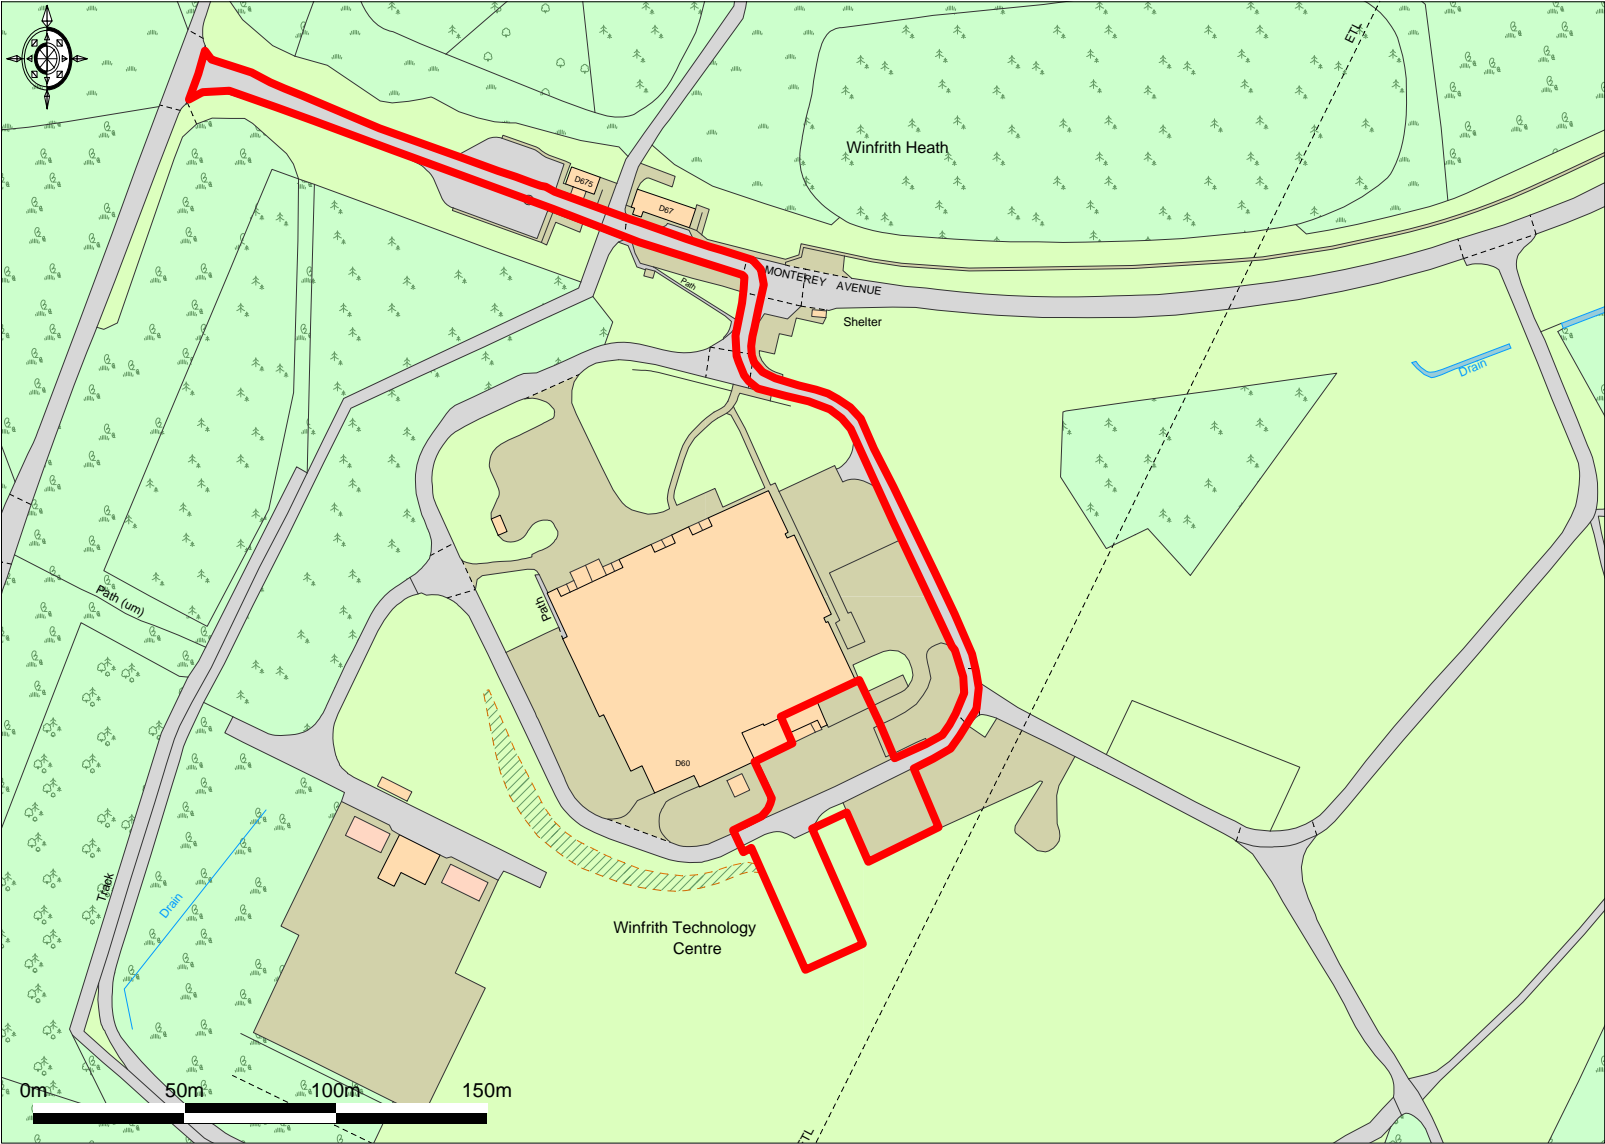

Promap
LANDMARK INFORMATION GROUP

Ordnance Survey © Crown Copyright 2018. All rights reserved. Licence number 100022432.
Getmapping plc 2018. Plotted Scale - 1:2500

Red Line Plan (Reference GVA/SLP/02 Rev C)

**APPENDIX 3
SITE PLAN**