



SCALE 1:50,000 AT A3  
 Based on the 1:50,000 Ordnance Survey map with the Permission of the Controller of Her Majesty's Stationary Office © Crown Copyright

LOCATION PLAN

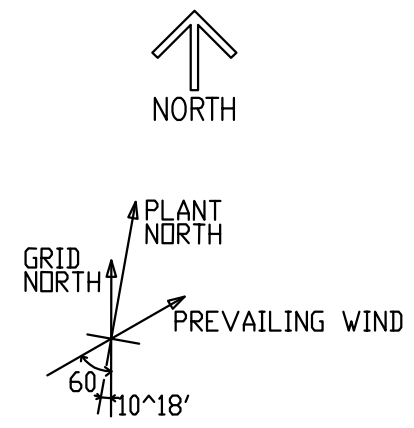

**KEY**  
 [Red Outline] PLANNING APPLICATION BOUNDARY  
 [Blue Outline] OTHER LAND WITHIN THE APPLICANTS CONTROL  
 [Yellow] OTHER PERENCO SITES

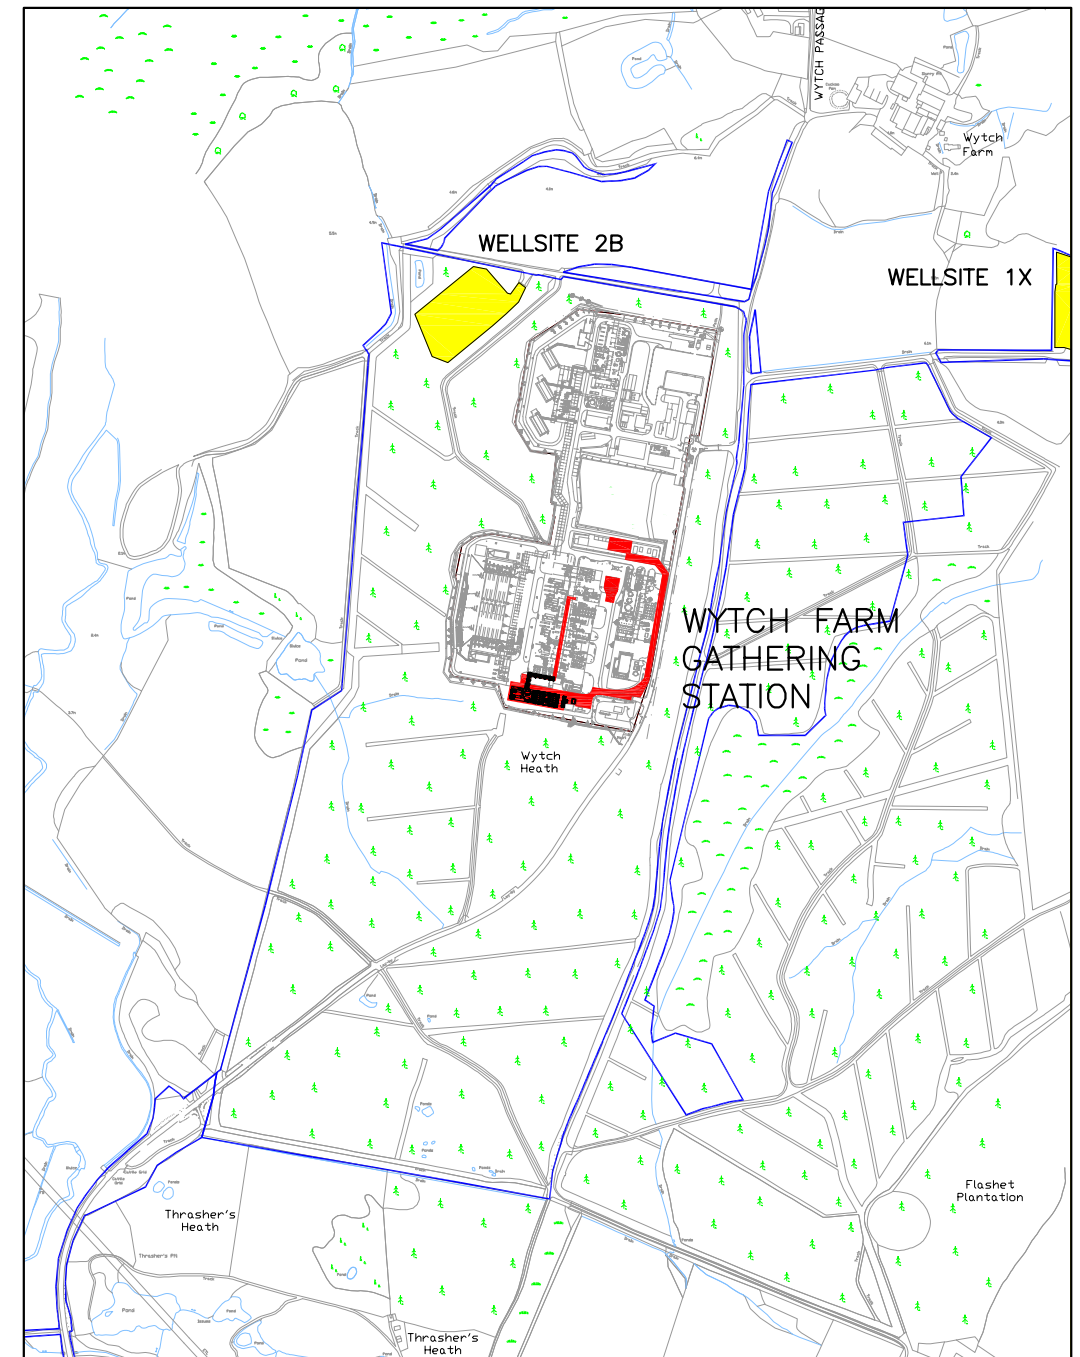

SCALE 1:10,000 AT A3  
 Based on the 1:10,000 Ordnance Survey map with the Permission of the Controller of Her Majesty's Stationary Office © Crown Copyright

LOCAL AREA PLAN

REV	DESCRIPTION	DATE	DRAWN	CHK'D	PERENCO
E	ISSUED FOR PLANNING	28/08/18	AMH		
D	UPDATED TO COMMENTS	22/08/18	AMH		
C	UPDATED TO COMMENTS	16/08/18	AMH		
B	ISSUED FOR COMMENTS	14/08/18	AMH		

**PERENCO**

<b>DRAWN:</b> AMH	<b>TITLE:</b> WYTCHE FARM POWER GENERATION PROJECT LOCATION PLAN <span style="float: right;">FIGURE 1</span>
<b>CHECKED:</b>	
<b>APPROVED:</b>	<b>DRG No.</b> OWF-GG-OC-00-0084 <span style="float: right;"><b>REV:</b> E</span>