



SCALE 1:50,000 AT A3
 Based on the 1:50,000 Ordnance Survey map with the Permission of the Controller of Her Majesty's Stationary Office © Crown Copyright

LOCATION PLAN

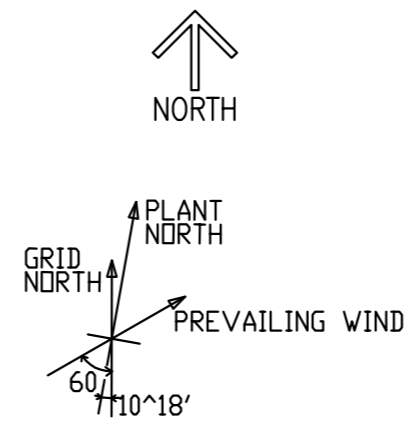

KEY
 [Red Outline] PLANNING APPLICATION BOUNDARY
 [Blue Outline] OTHER LAND WITHIN THE APPLICANTS CONTROL
 [Yellow] OTHER PERENCO SITES

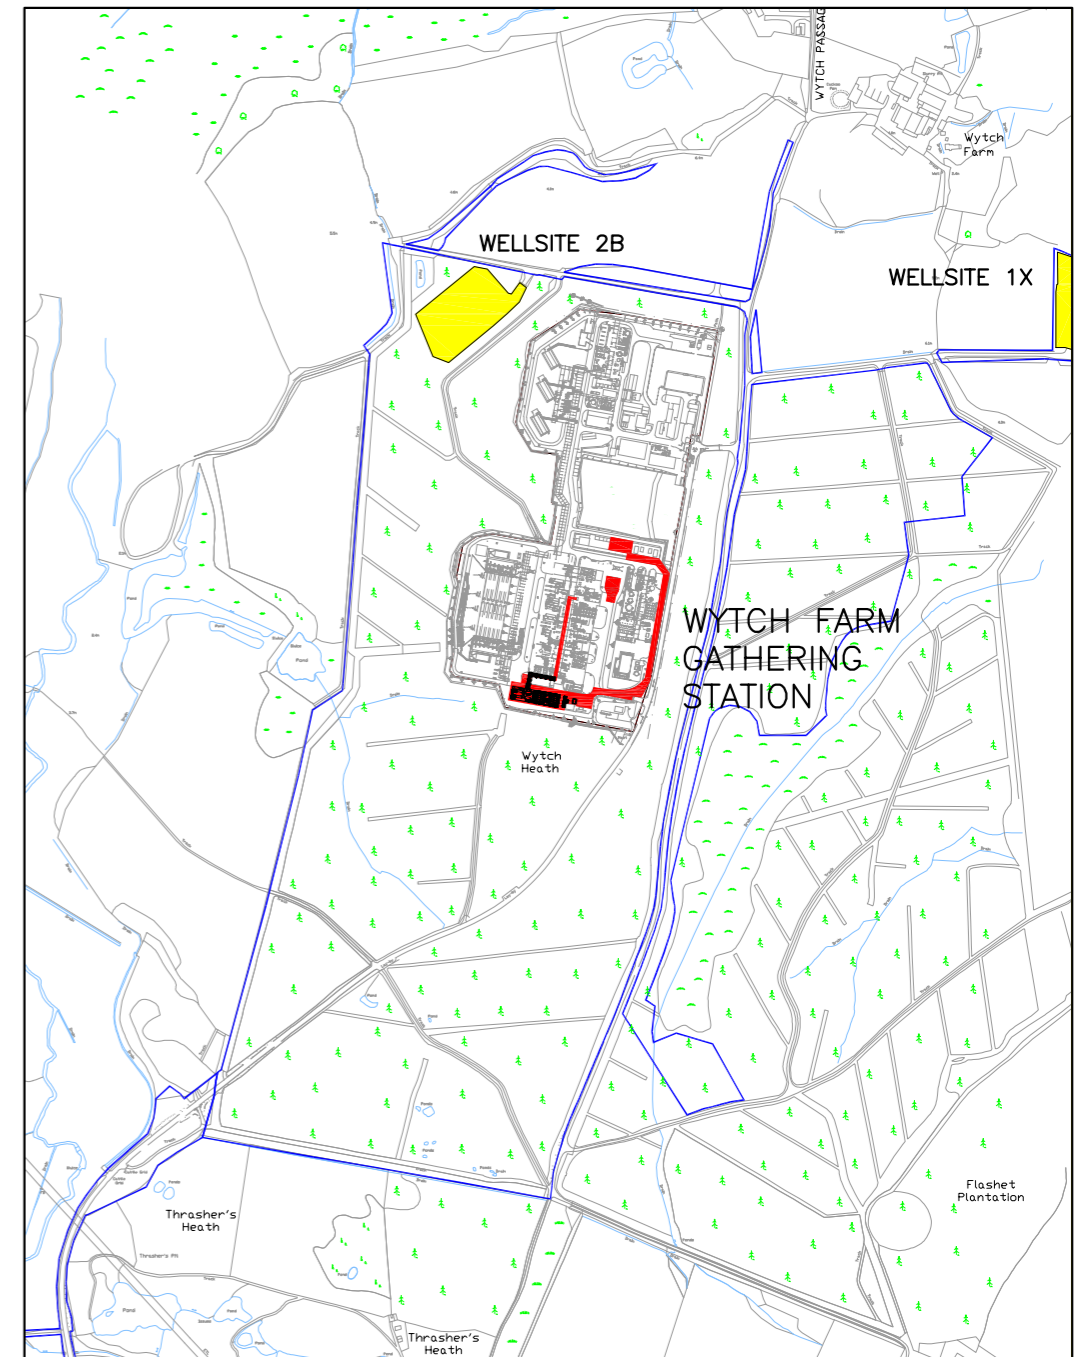

SCALE 1:10,000 AT A3
 Based on the 1:10,000 Ordnance Survey map with the Permission of the Controller of Her Majesty's Stationary Office © Crown Copyright

LOCAL AREA PLAN

REV	DESCRIPTION	DATE	DRAWN	CHK'D	PERENCO
E	ISSUED FOR PLANNING	28/08/18	AMH		
D	UPDATED TO COMMENTS	22/08/18	AMH		
C	UPDATED TO COMMENTS	16/08/18	AMH		
B	ISSUED FOR COMMENTS	14/08/18	AMH		

PERENCO

DRAWN: AMH	TITLE: WYTCHE FARM POWER GENERATION PROJECT LOCATION PLAN FIGURE 1
CHECKED:	
APPROVED:	DRG No. OWF-GG-OC-00-0084
	REV: E