




Toilets and car parking at West Street Car Park, Corfe Castle

© Crown copyright and database rights 2018
Ordnance Survey LA100022058



Scale 1:500
Ref:

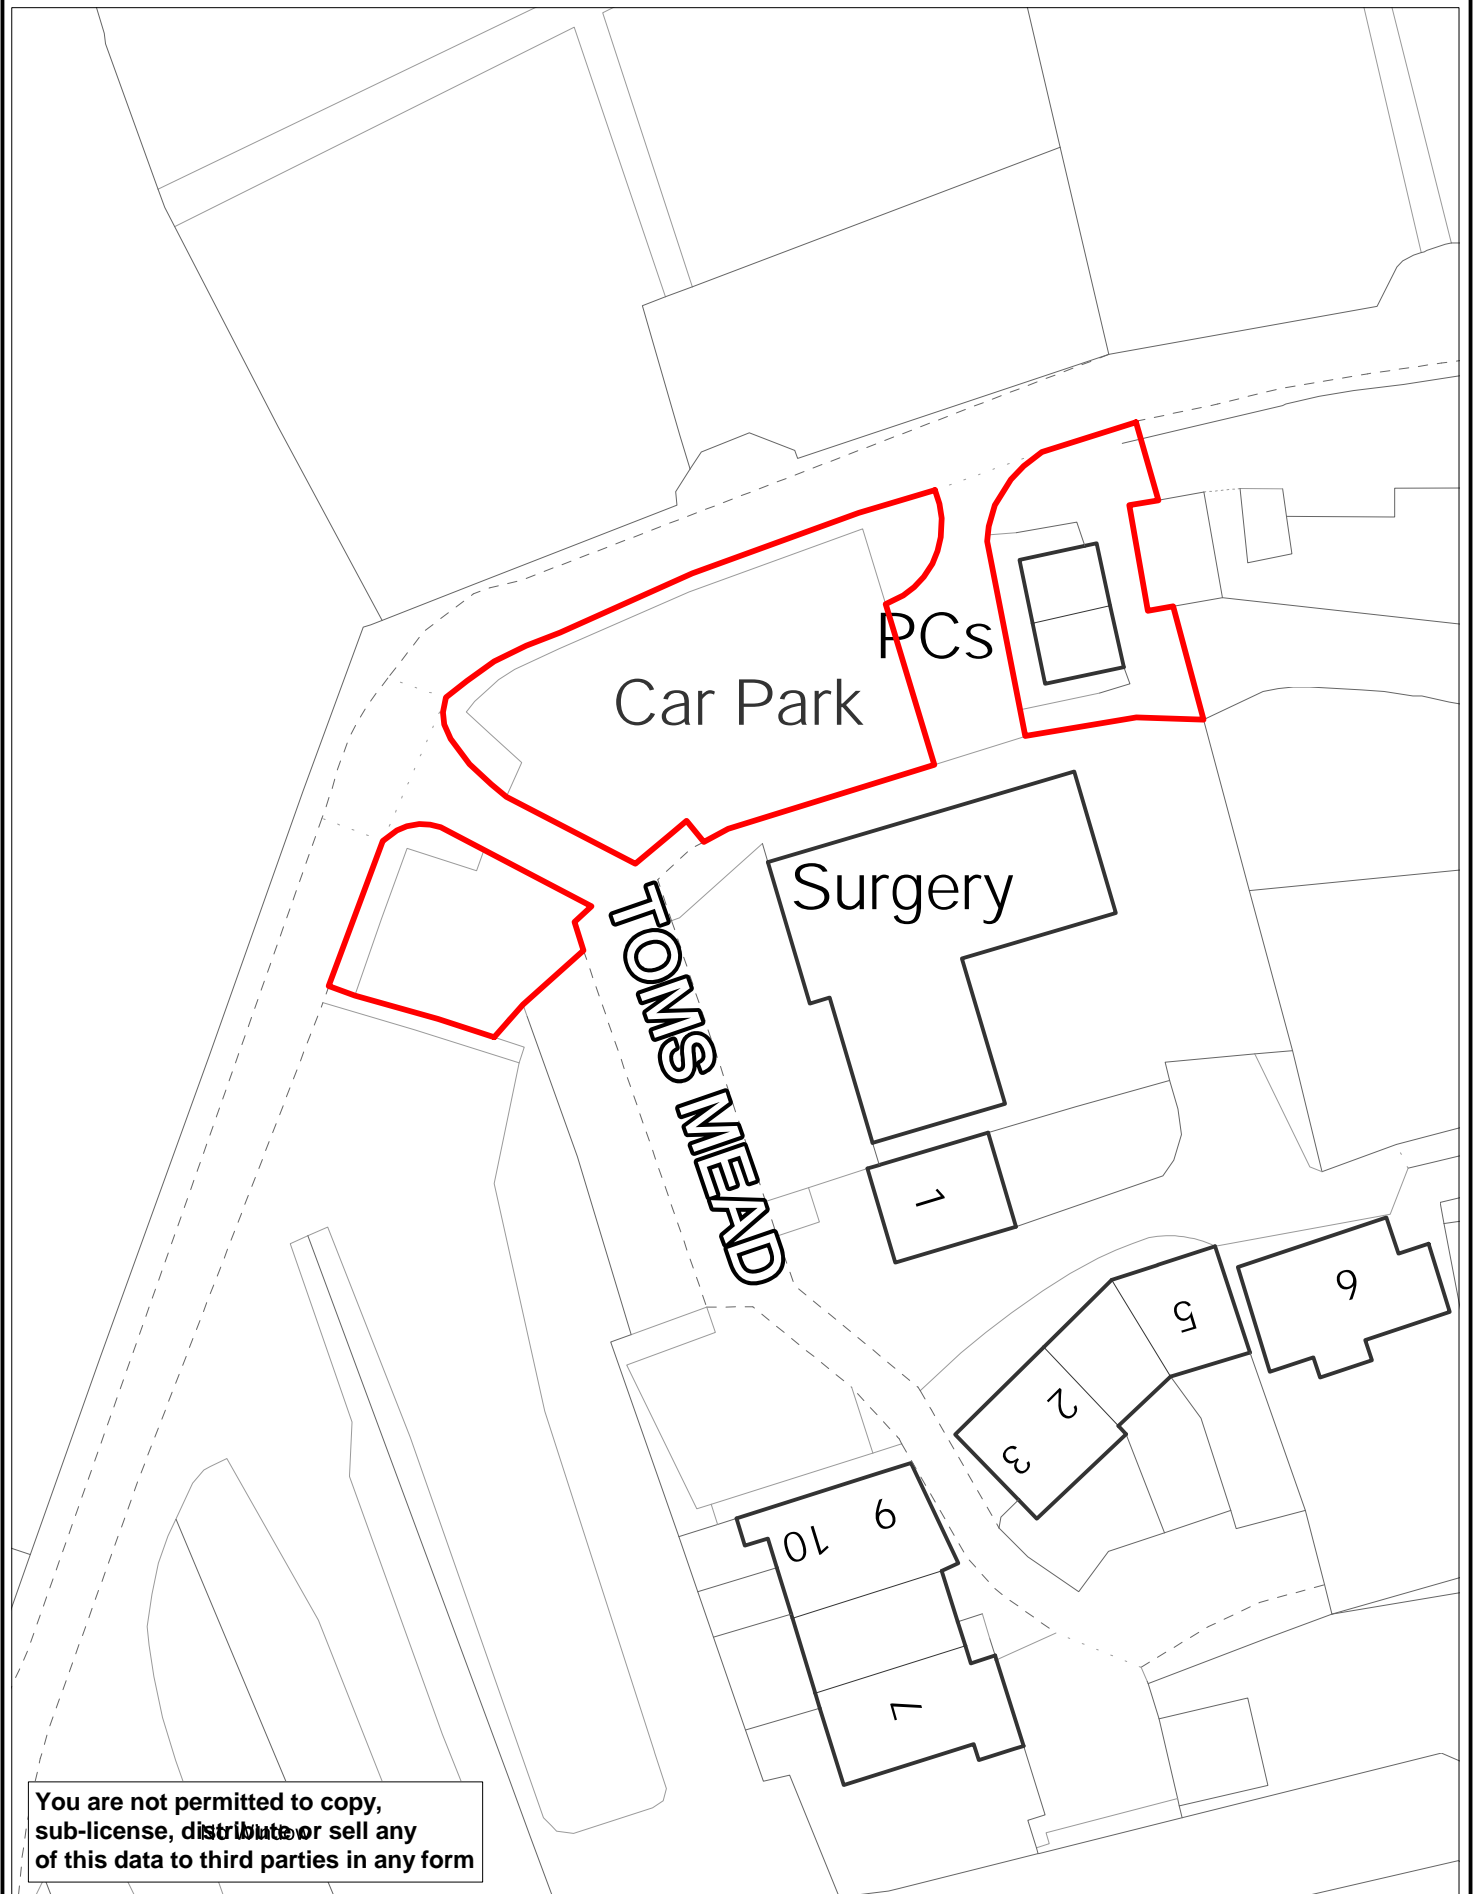

You are not permitted to copy, sub-license, distribute or sell any of this data to third parties in any form