


Islanders Club, Portland

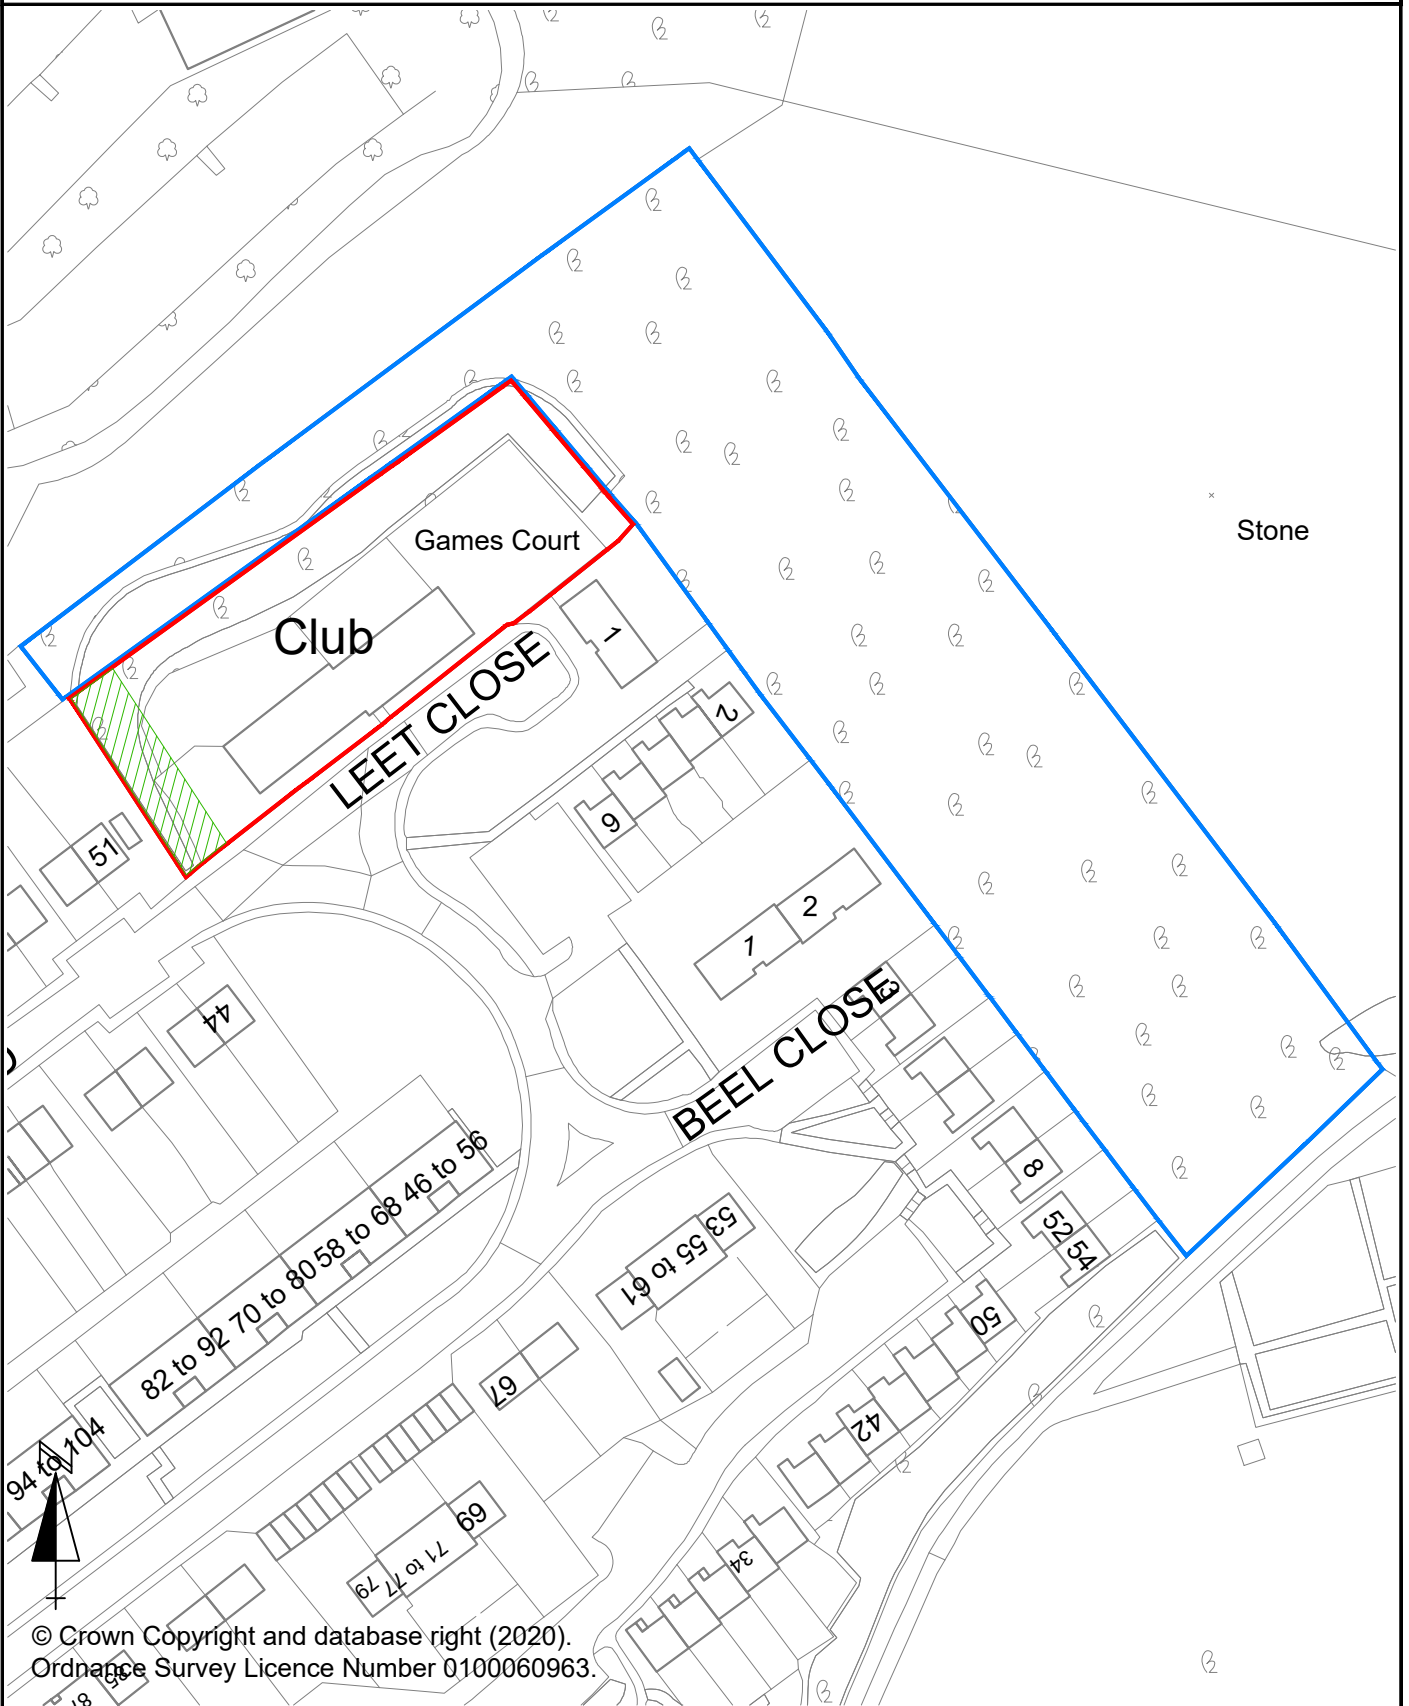

© Crown Copyright and database right (2020).
Ordnance Survey Licence Number 0100060963.



South Walks House,
South Walks Road,
DORCHESTER,
Dorset.
DT1 1UZ
Tel: 01305 251010

Date : 28-01-20

Scale 1 : 1250 @ A4