


© David Jarvis Associates 2022
2:\2620 Swinworth Quarry\2620-4-5-2 POST APPLICATION\2620-4-5-2 Restoration Habitats\2620-4-5-2 DR-0003-S4-P3 - Potential Additional Habitat Areas 29-06-22.dwg

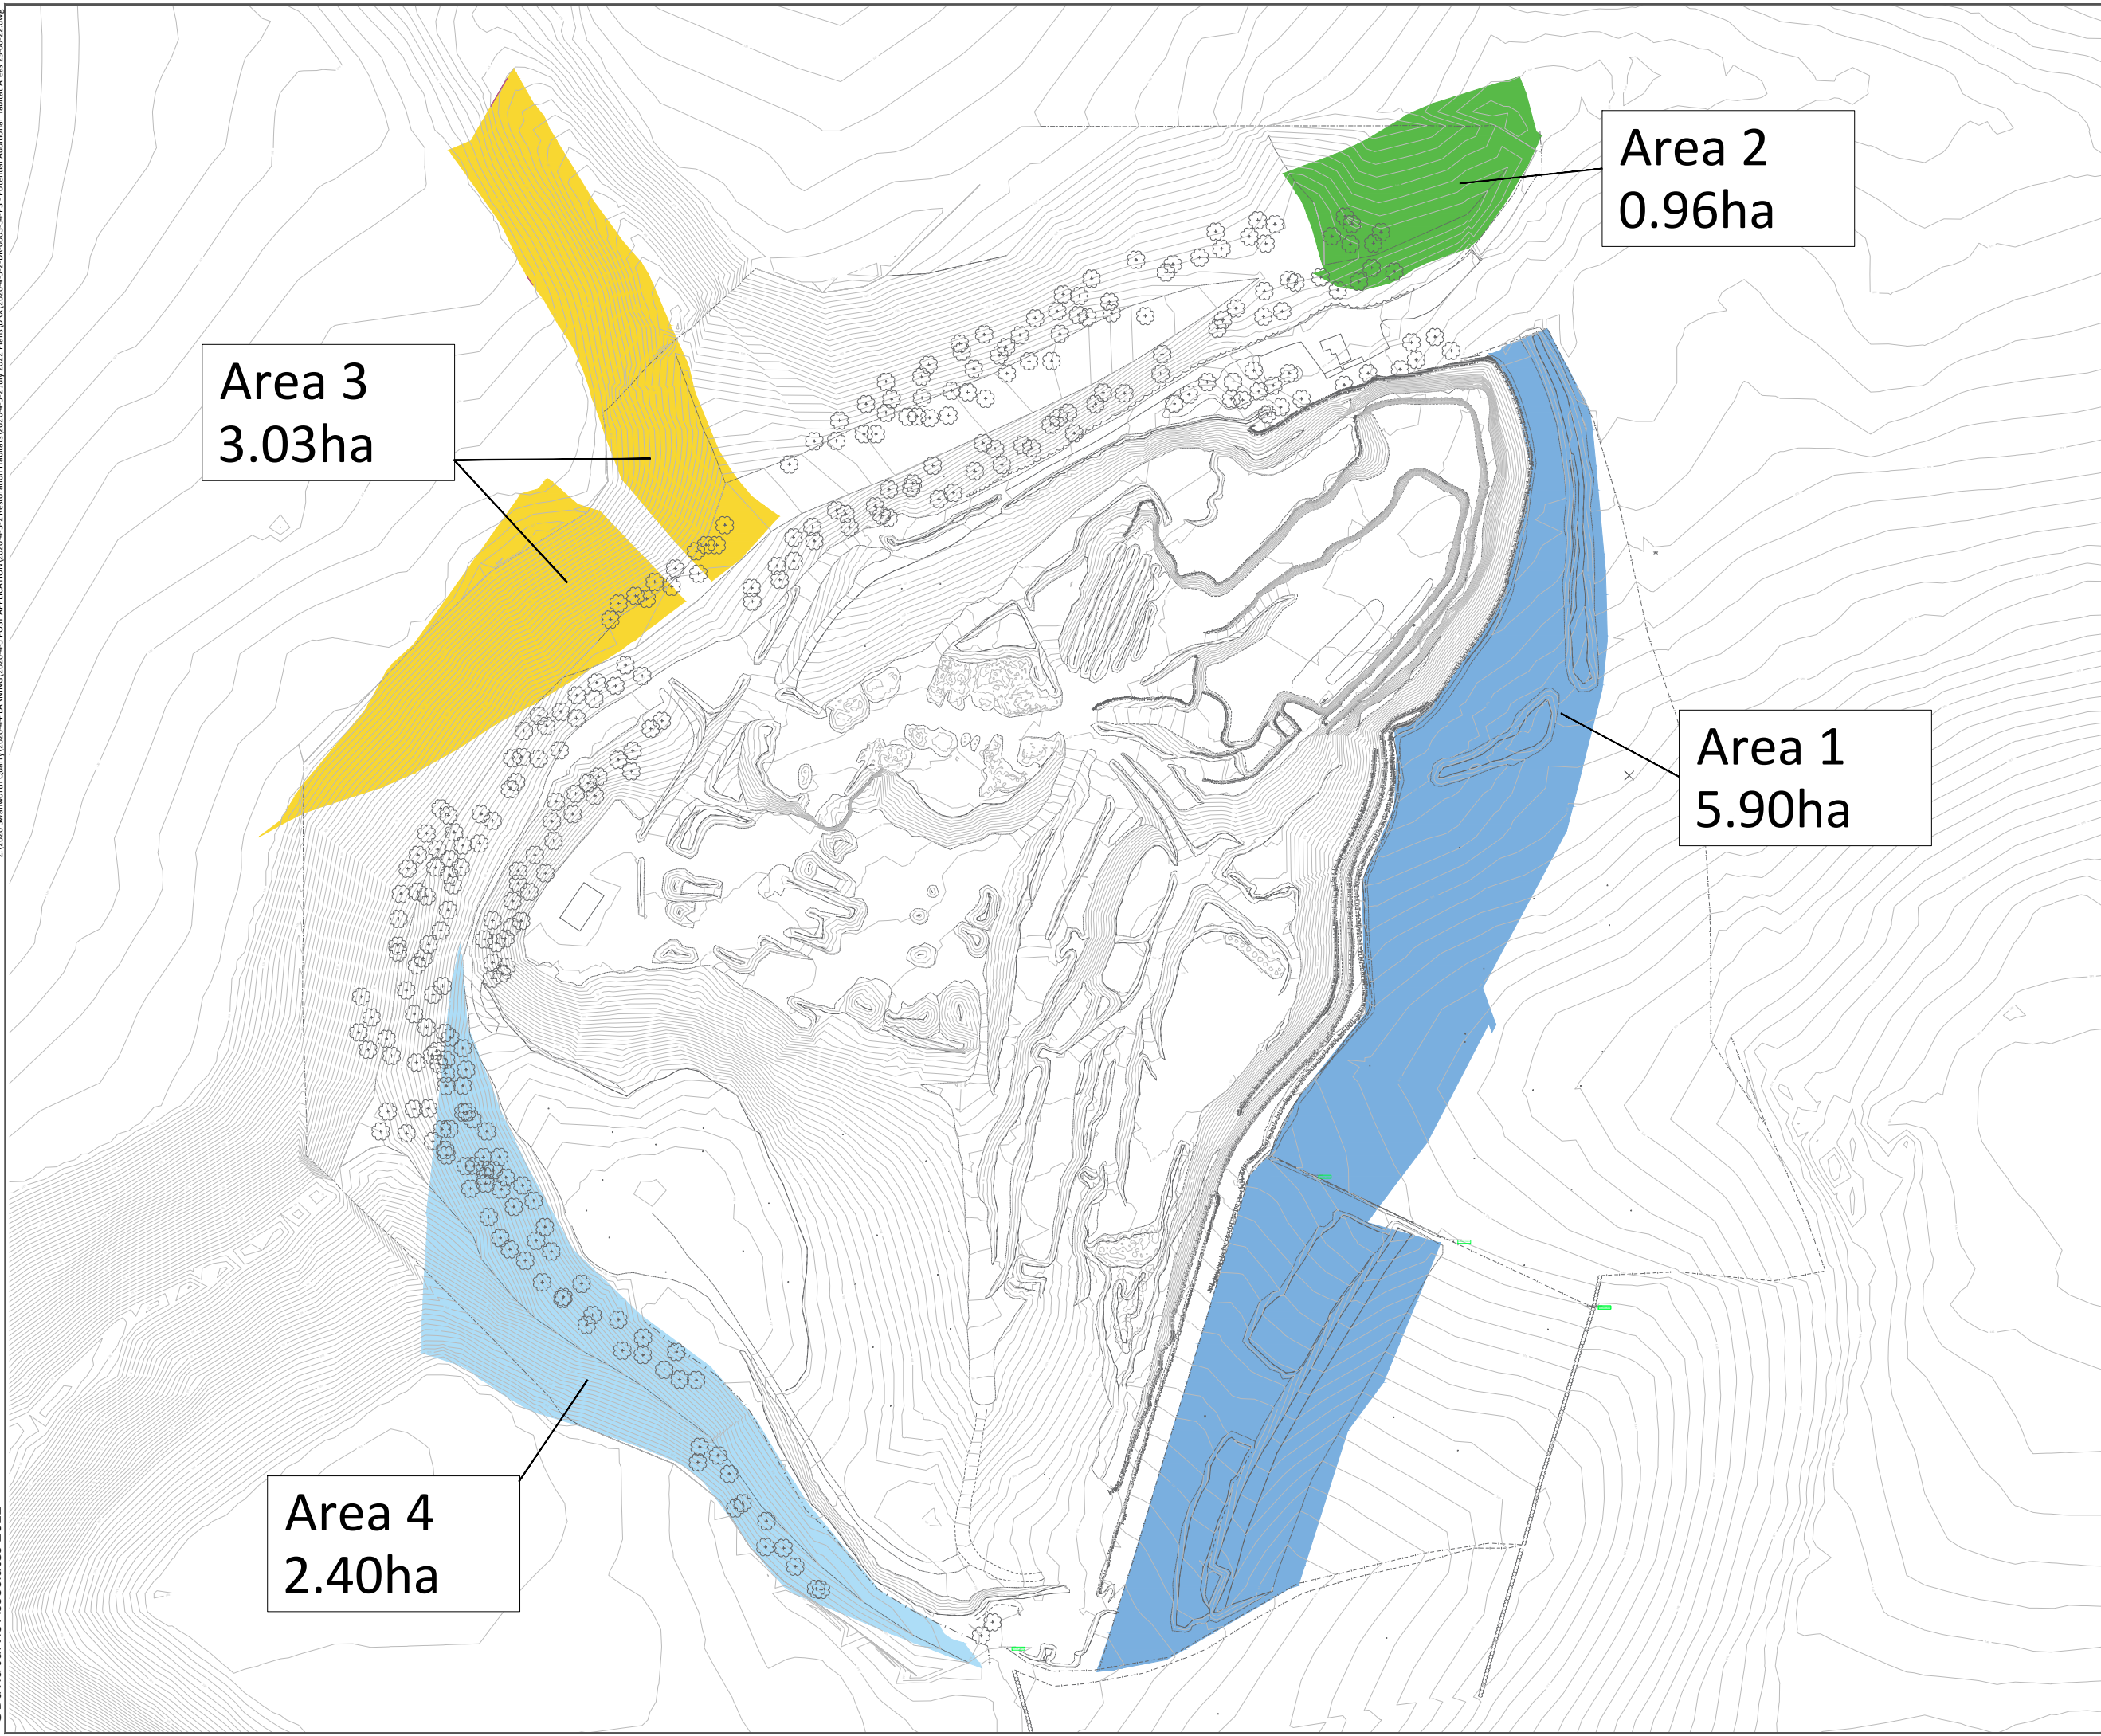

Status

DAVID JARVIS ASSOCIATES
DAVID JARVIS ASSOCIATES LIMITED
1 Tennison Street Swindon Wiltshire SN1 5DT
t: 01793 612173
e: mail@davidjarvis.biz
w: www.davidjarvis.biz

Client
SUTTLE STONE QUARRIES

Project
SWANWORTH QUARRY

Drawing Title
POTENTIAL ADDITIONAL HABITAT AREAS

Scale NTS	Sheet Size A3	Date Plotted 04/07/2022	
Client Ref. -	Drawing Ref. 2620-4-5-2	Drawing No. DR-0003	Version S4-P3