

Project:  
We Out Here 2023

BA21 5NA

Client:  
We Out Here Festival

## ORGANISECHAOS

- Key:**
- FENCE - CHESTNUT PALE
  - FENCE - HERAS
  - + FENCE - HERAS - INSTALLED
  - FENCE - MET BARRIER
  - FENCE - STAGE BARRIER
  - FENCE - PEDESTRIAN BARRIER
  - FENCE - SMART HOARD
  - FENCE - HI-HOARD
  - TRAKWAY
  - ▢ TRACKMATT
  - ▢ PITCH - CONCESSION
  - ▢ PITCH - MARKET
  - ▢ PITCH - FAIRGROUND
  - ▢ PITCH - SPONSOR
  - ▢ AREA - OUT OF BOUNDS
  - ▢ AREA - CAMPSITE
  - SECURITY POINT & EE WIDTH
  - SECURITY POINT
  - TRAFFIC MGMT POINT
  - ▢ PROPOSED WORKS
  - ▢ POWERED LIVE-IN VEHICLES
  - ▢ STANDARD LIVE-IN VEHICLES

No.	Date	Revision Notes


Sheet Title:  
**Full Site - EMX RVP  
Blue Route**

Project Director: [Redacted] Scale: 1:5000 @ A3

Project Manager: [Redacted] Issue Date: 30/01/2023

Drawn By: [Redacted] Issue Number: **v2.7**

Project ID:  
WOH23

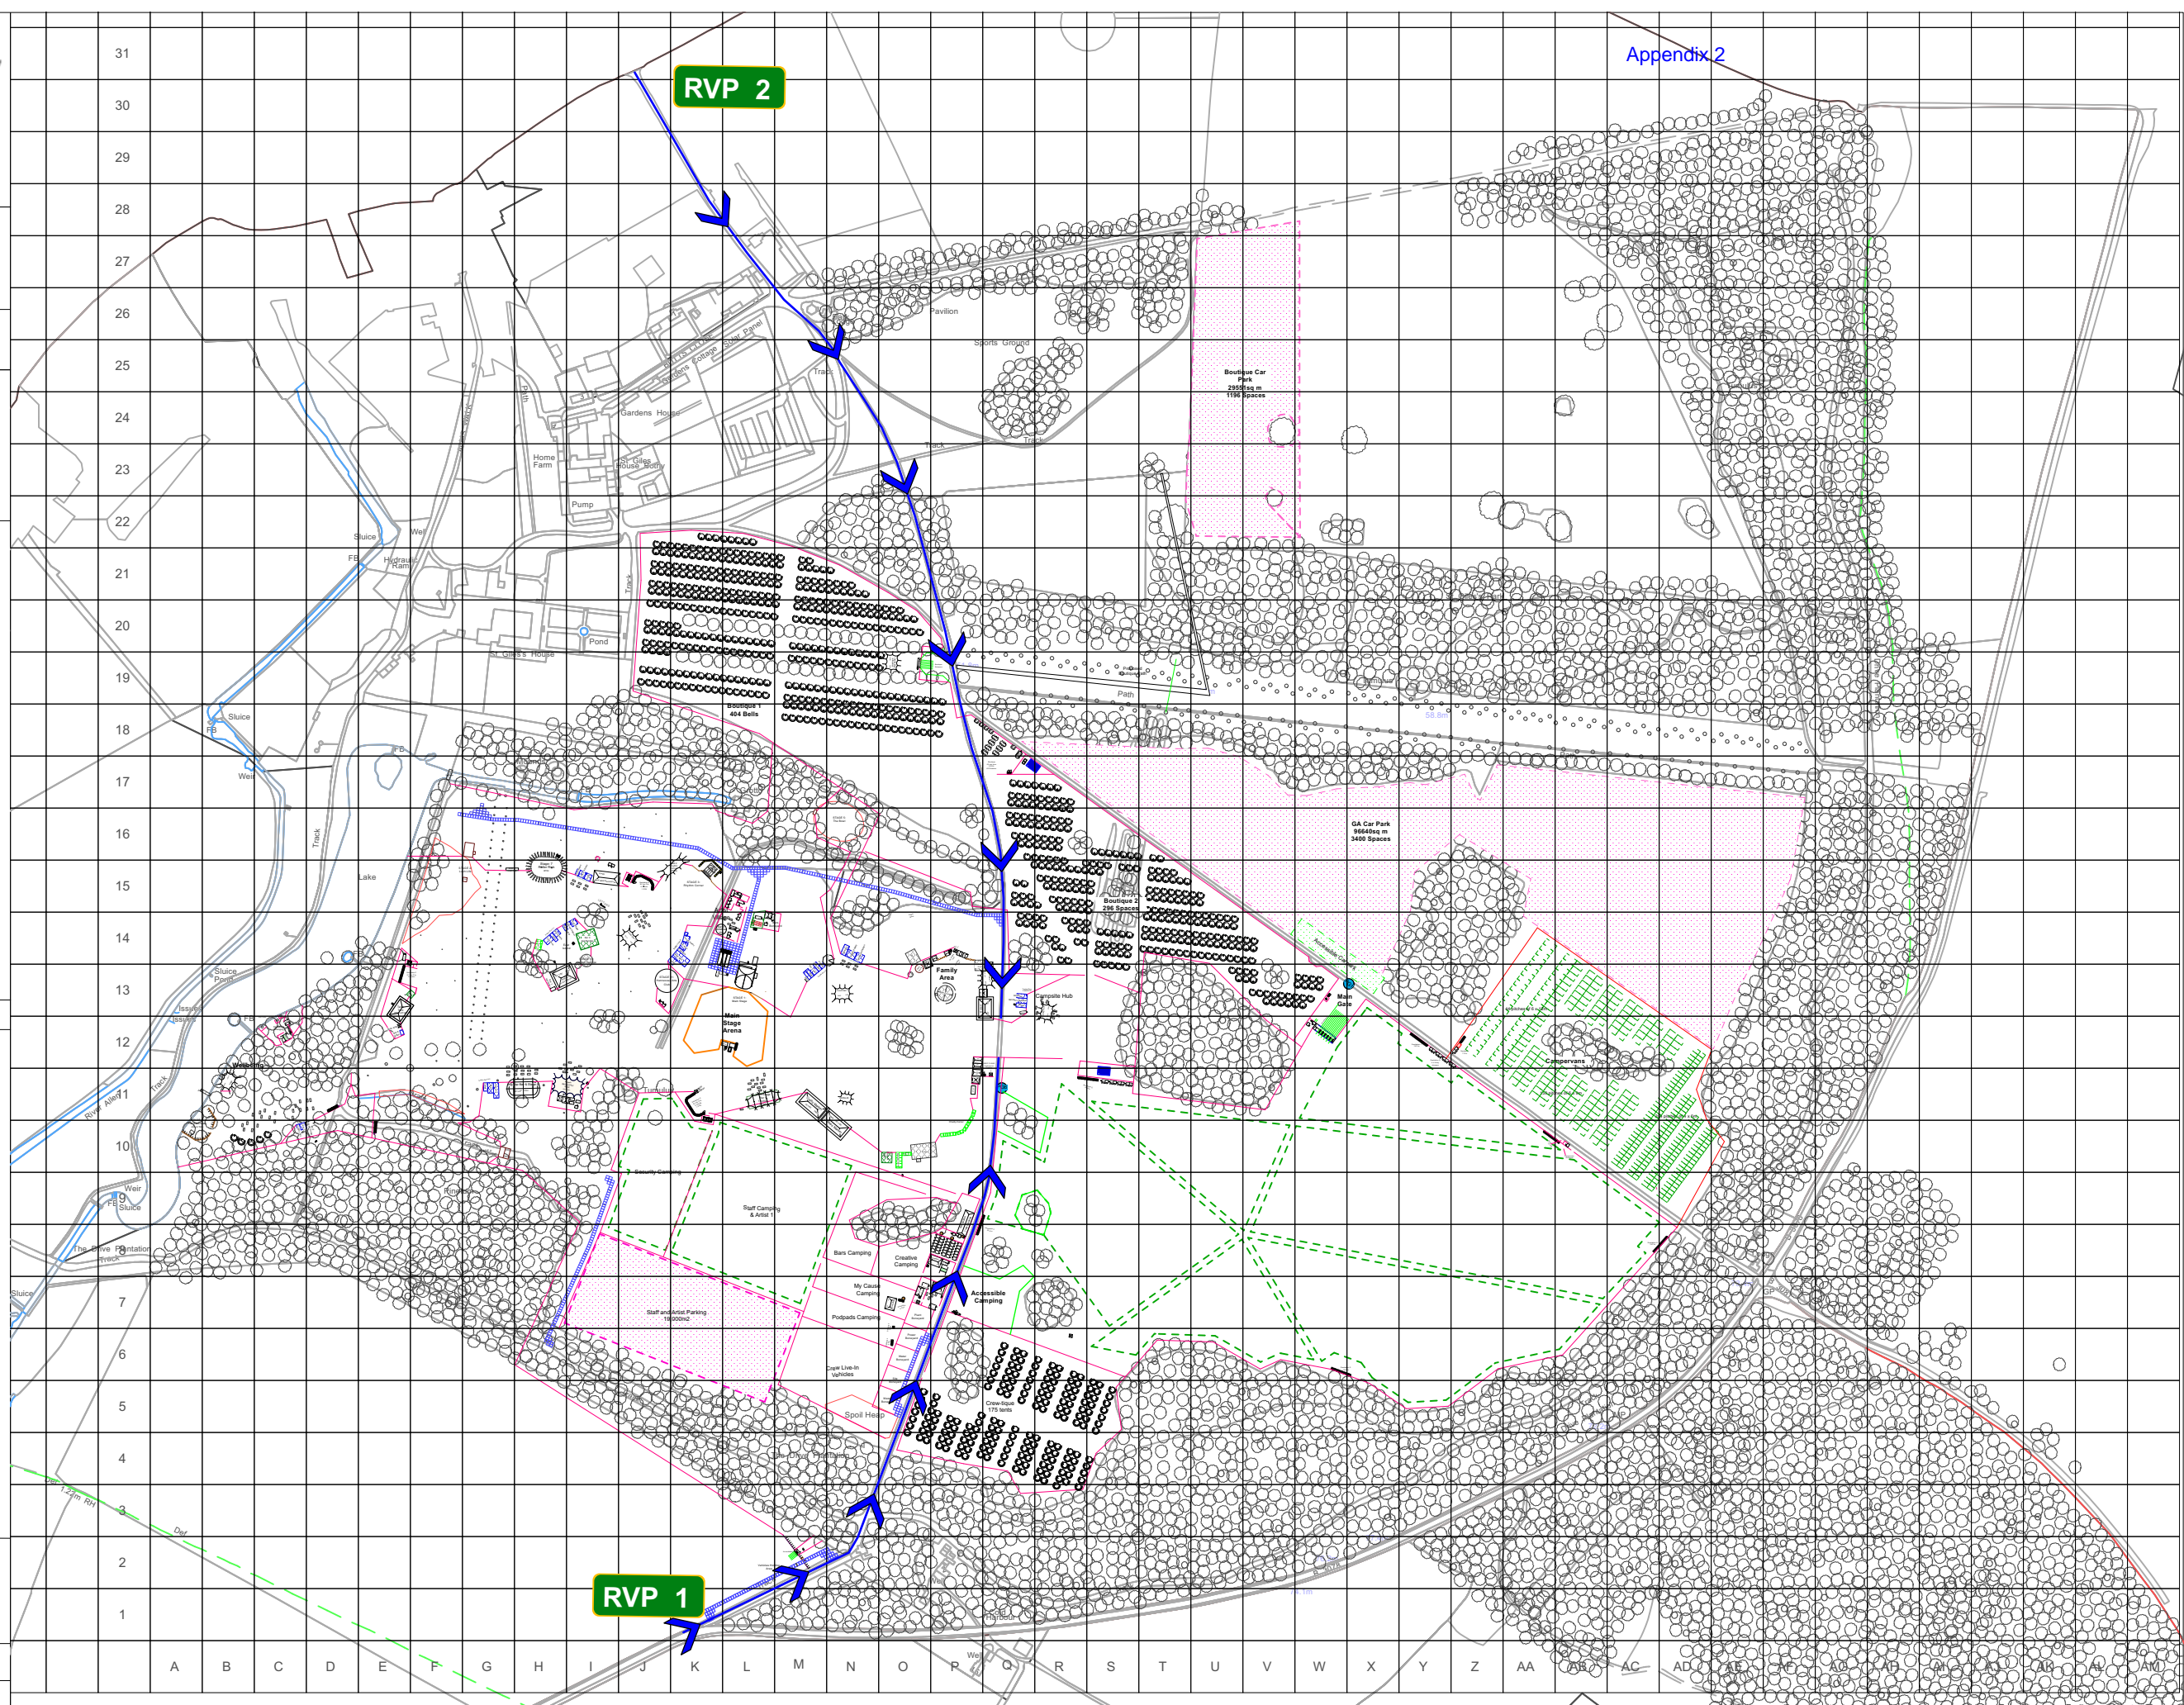

Appendix 2