


No. 8A Pope Street Elevation 1:50 @ A3

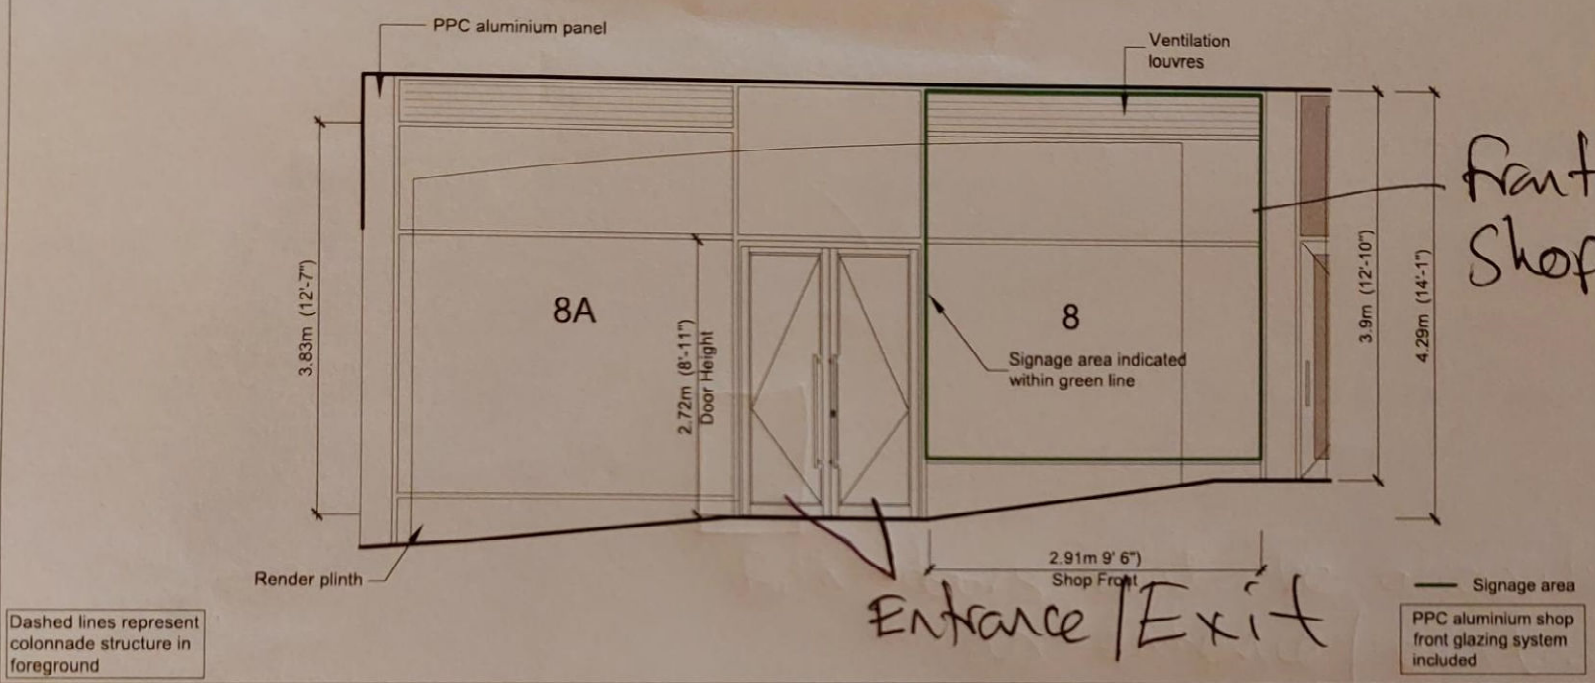


Dashed lines represent colonnade structure in foreground

PPC aluminium shop front glazing system included


8 Pope Street
Brewery Square
Dorchester DT1 1GW
A1 Retail Unit

front of Shop

8 Pope Street		
	R ²	m ²
No. 8 AREA	1,013	94.1
ITZA - Zone A	258	24.01
ITZA - Zone B/2	150	14.0
ITZA - Zone C/4	114	10.6
ITZA - Total	522	48.61

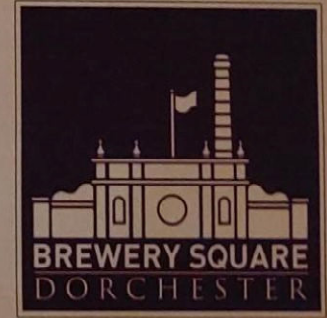

Section 1:125 @ A3

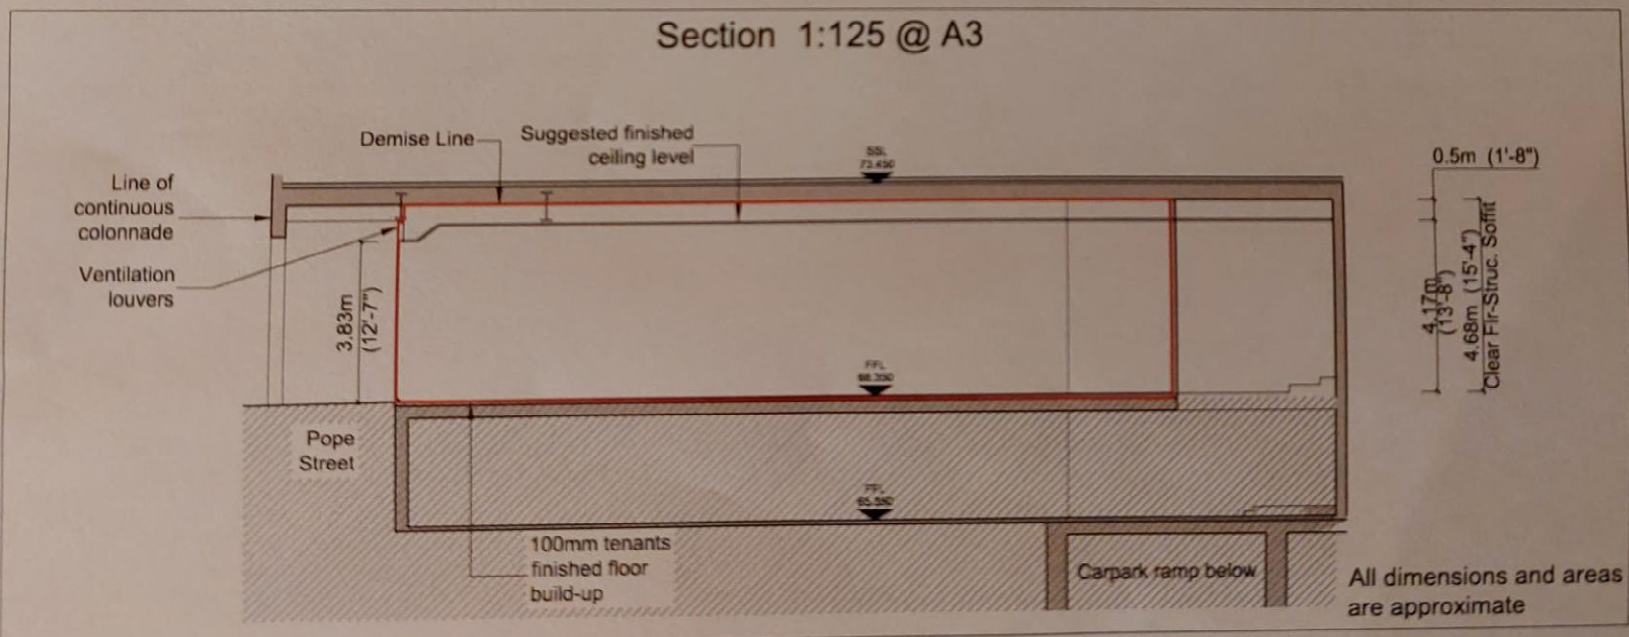

All dimensions and areas are approximate

