


PLAN
1:500

EXISTING ROAD CL - LONGSECTION
SCALE: H 1:500, V 1:500. DATUM: 110.000

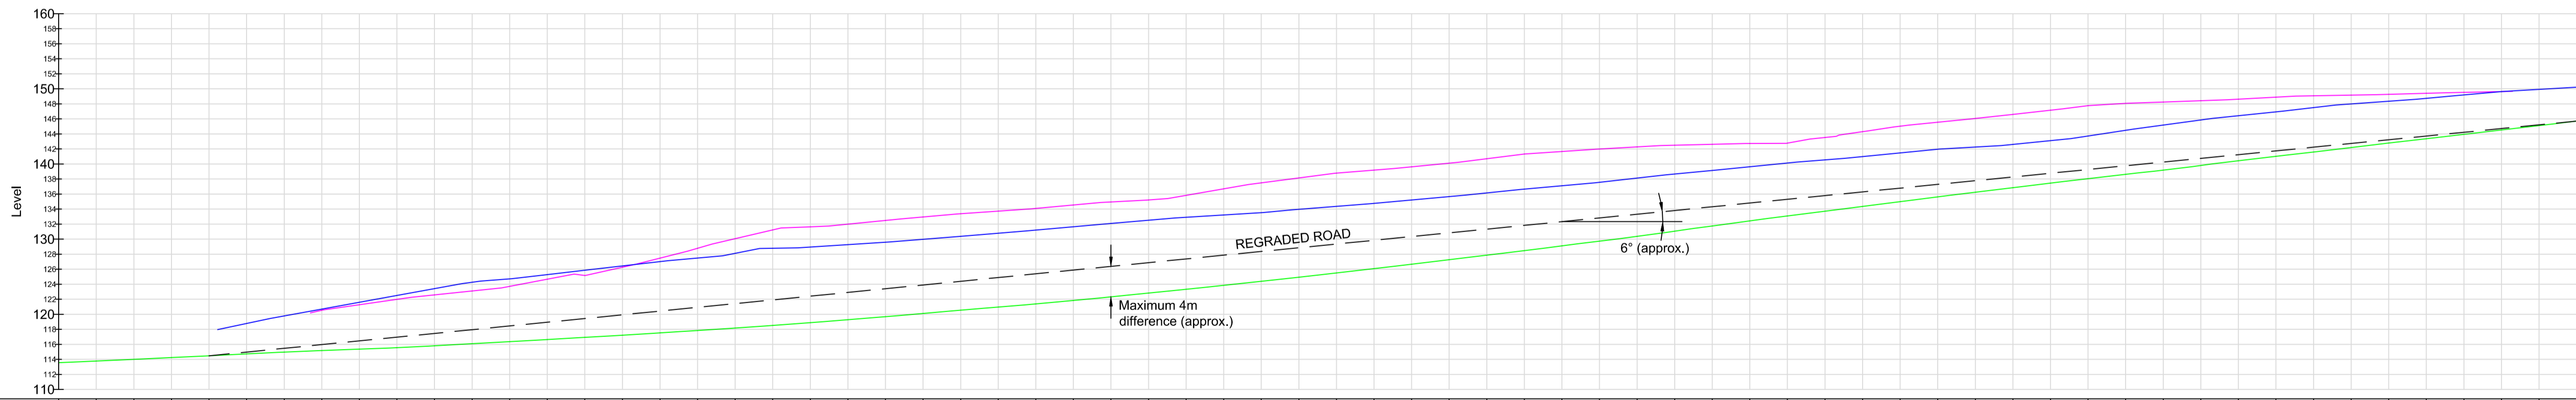

Chainage	Existing Levels Road Centreline	Existing Levels West Cutting Crest	Existing Levels East Cutting Crest
00	115.56		
05	113.78		
10	114.00		
15	114.24		
20	114.48		118.77
25	114.73		119.77
30	114.97		120.68
35	115.17	120.53	121.60
40	115.37	121.27	122.51
45	115.56	121.99	123.42
50	115.81	122.68	124.26
55	116.09	123.10	124.71
60	116.35	123.71	125.27
65	116.64	124.67	125.86
70	116.93	125.17	126.43
75	117.22	126.26	127.01
80	117.53	127.47	127.48
85	117.84	128.78	128.11
90	118.17	130.05	128.79
95	118.52	131.23	128.94
100	118.89	131.64	129.27
105	119.28	131.99	129.59
110	119.68	132.48	129.98
115	120.11	132.95	130.37
120	120.55	133.38	130.79
125	120.96	133.72	131.21
130	121.38	134.08	131.65
135	121.84	134.54	132.09
140	122.32	134.95	132.52
145	122.82	135.21	132.91
150	123.32	135.83	133.21
155	123.85	136.69	133.51
160	124.39	137.49	133.96
165	124.94	138.15	134.36
170	125.50	138.79	134.76
175	126.08	139.19	135.21
180	126.66	139.62	135.66
185	127.25	140.10	136.15
190	127.86	140.70	136.66
195	128.47	141.33	137.10
200	129.10	141.66	137.56
205	129.73	141.99	138.12
210	130.38	142.28	138.67
215	131.06	142.50	139.15
220	131.75	142.62	139.64
225	132.43	142.72	140.13
230	133.08	142.78	140.55
235	133.72	143.53	140.98
240	134.35	144.30	141.48
245	134.98	145.04	141.97
250	135.62	145.56	142.26
255	136.24	146.06	142.60
260	136.85	146.59	143.10
265	137.45	147.15	143.72
270	138.04	147.76	144.48
275	138.62	148.06	145.18
280	139.19	148.25	145.86
285	139.80	148.42	146.42
290	140.43	148.62	146.93
295	141.02	148.89	147.50
300	141.59	149.08	147.99
305	142.19	149.17	148.35
310	142.79	149.27	148.74
315	143.37	149.41	149.18
320	143.94	149.53	149.64
325	144.52	149.64	149.93
330	145.11	149.83	150.22
395	145.71		

File Name: H:\Projects\285400AF-HLT Dinah's Hollow Melbury Abbas Slope Stabilisation\Drawings\Civil\3D\285400AF-DH-001.dwg
 Log: Giles, Ben
 Plot Date: 22/10/2014 15:45:08

Rev	Date	Description	By	Chk	App

Notes:

PARSONS BRINCKERHOFF

Queen Victoria House
Redland Hill, Redland
Bristol BS6 6US

Tel: 44-(0)117-933-9300
Fax: 44-(0)117-933-9253

Client: Dorset County Council

Site/Project: Dinah's Hollow

Title: Longsection Along Road Centreline Showing East and West Cutting Heights

Drawn: BRG	Checked: VMTW
Designed: AE	Approved: LJK
Date: 11/09/2014	Scale: 1:500
Project Number: 285400AF-HLT	Sheet: A1
Drawing Number: DH/001	Revision:

© Copyright Parsons Brinckerhoff