


WD/D/15/001058

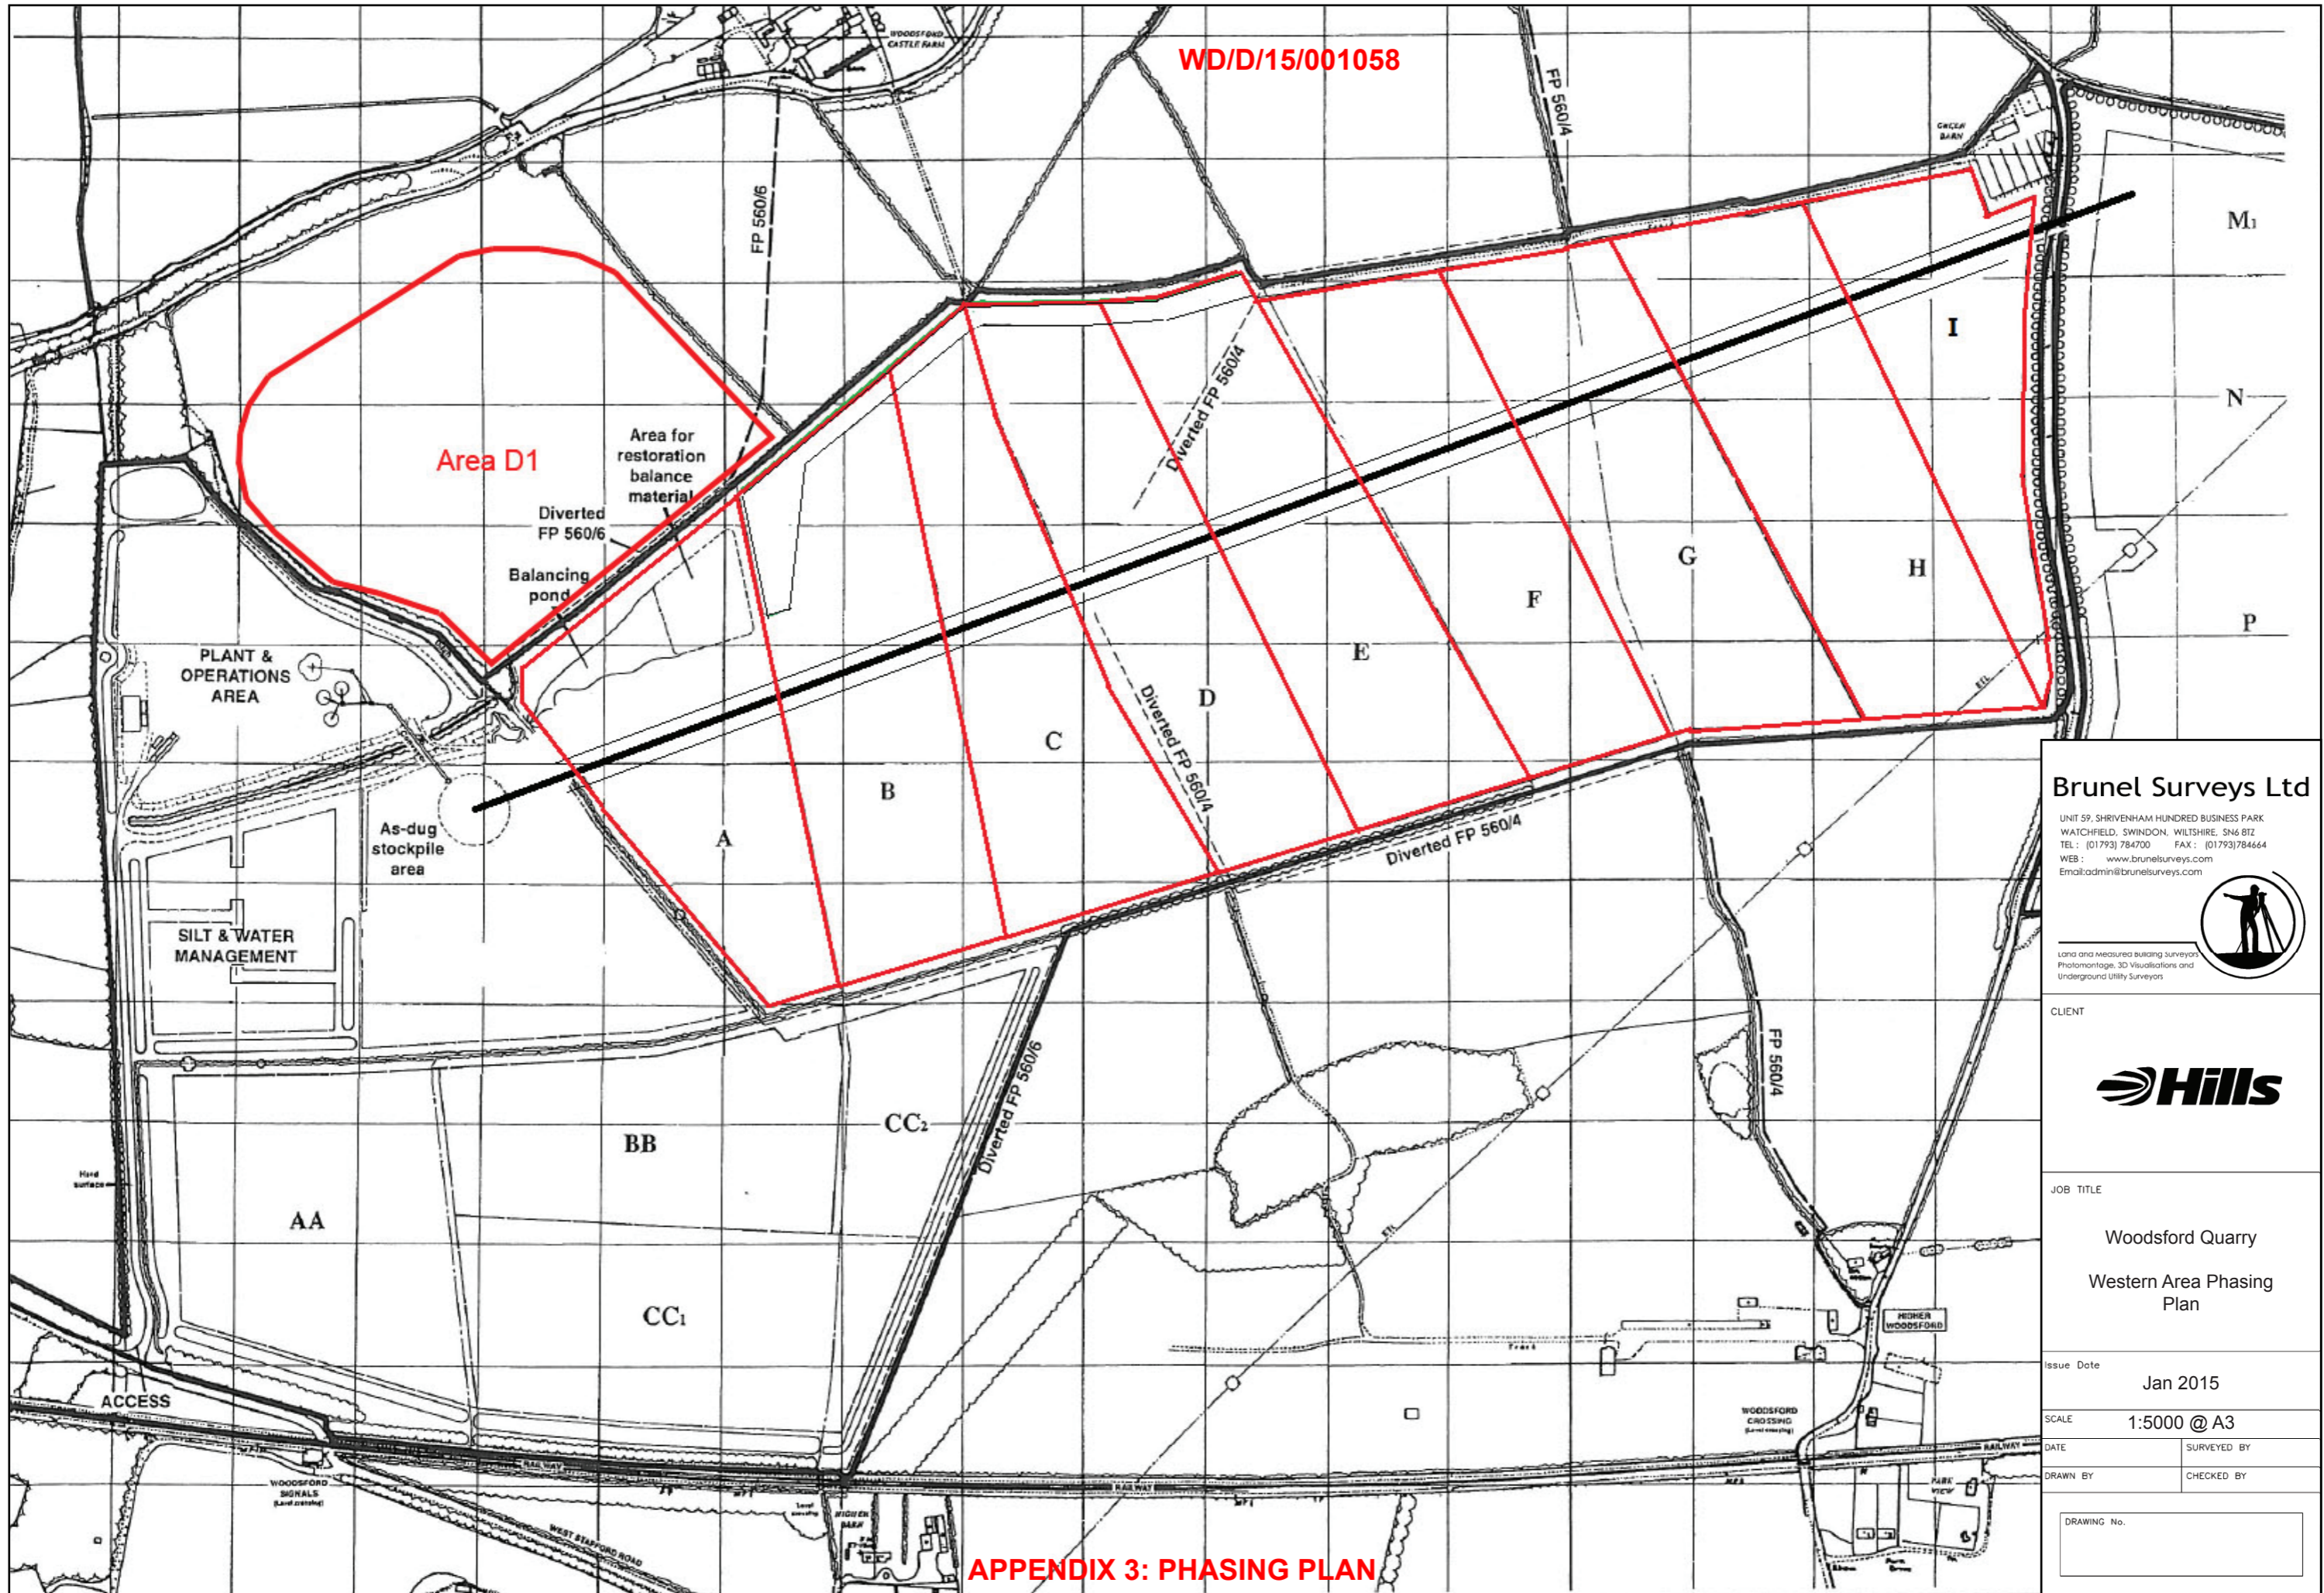

APPENDIX 3: PHASING PLAN

Brunel Surveys Ltd

UNIT 59, SHRIVENHAM HUNDRED BUSINESS PARK  
 WATCHFIELD, SWINDON, WILTSHIRE, SN6 8TZ  
 TEL: (01793) 784700 FAX: (01793) 784664  
 WEB: www.brunelsurveys.com  
 Email: admin@brunelsurveys.com



Land and Measured building surveyors,  
 Photogrammetry, 3D Visualisations and  
 Underground Utility Surveyors

CLIENT



JOB TITLE

Woodsford Quarry  
 Western Area Phasing  
 Plan

Issue Date

Jan 2015

SCALE

1:5000 @ A3

DATE

SURVEYED BY

DRAWN BY

CHECKED BY

DRAWING No.