


THIS MAP IS REPRODUCED FROM ORDNANCE SURVEY MATERIAL WITH THE PERMISSION OF ORDNANCE SURVEY ON BEHALF OF THE CONTROLLER OF HER MAJESTY'S STATIONERY OFFICE © CROWN COPYRIGHT. UNAUTHORISED REPRODUCTION INFRINGES CROWN COPYRIGHT AND MAY LEAD TO PROSECUTION OR CIVIL PROCEEDINGS. AL 100030649 2017

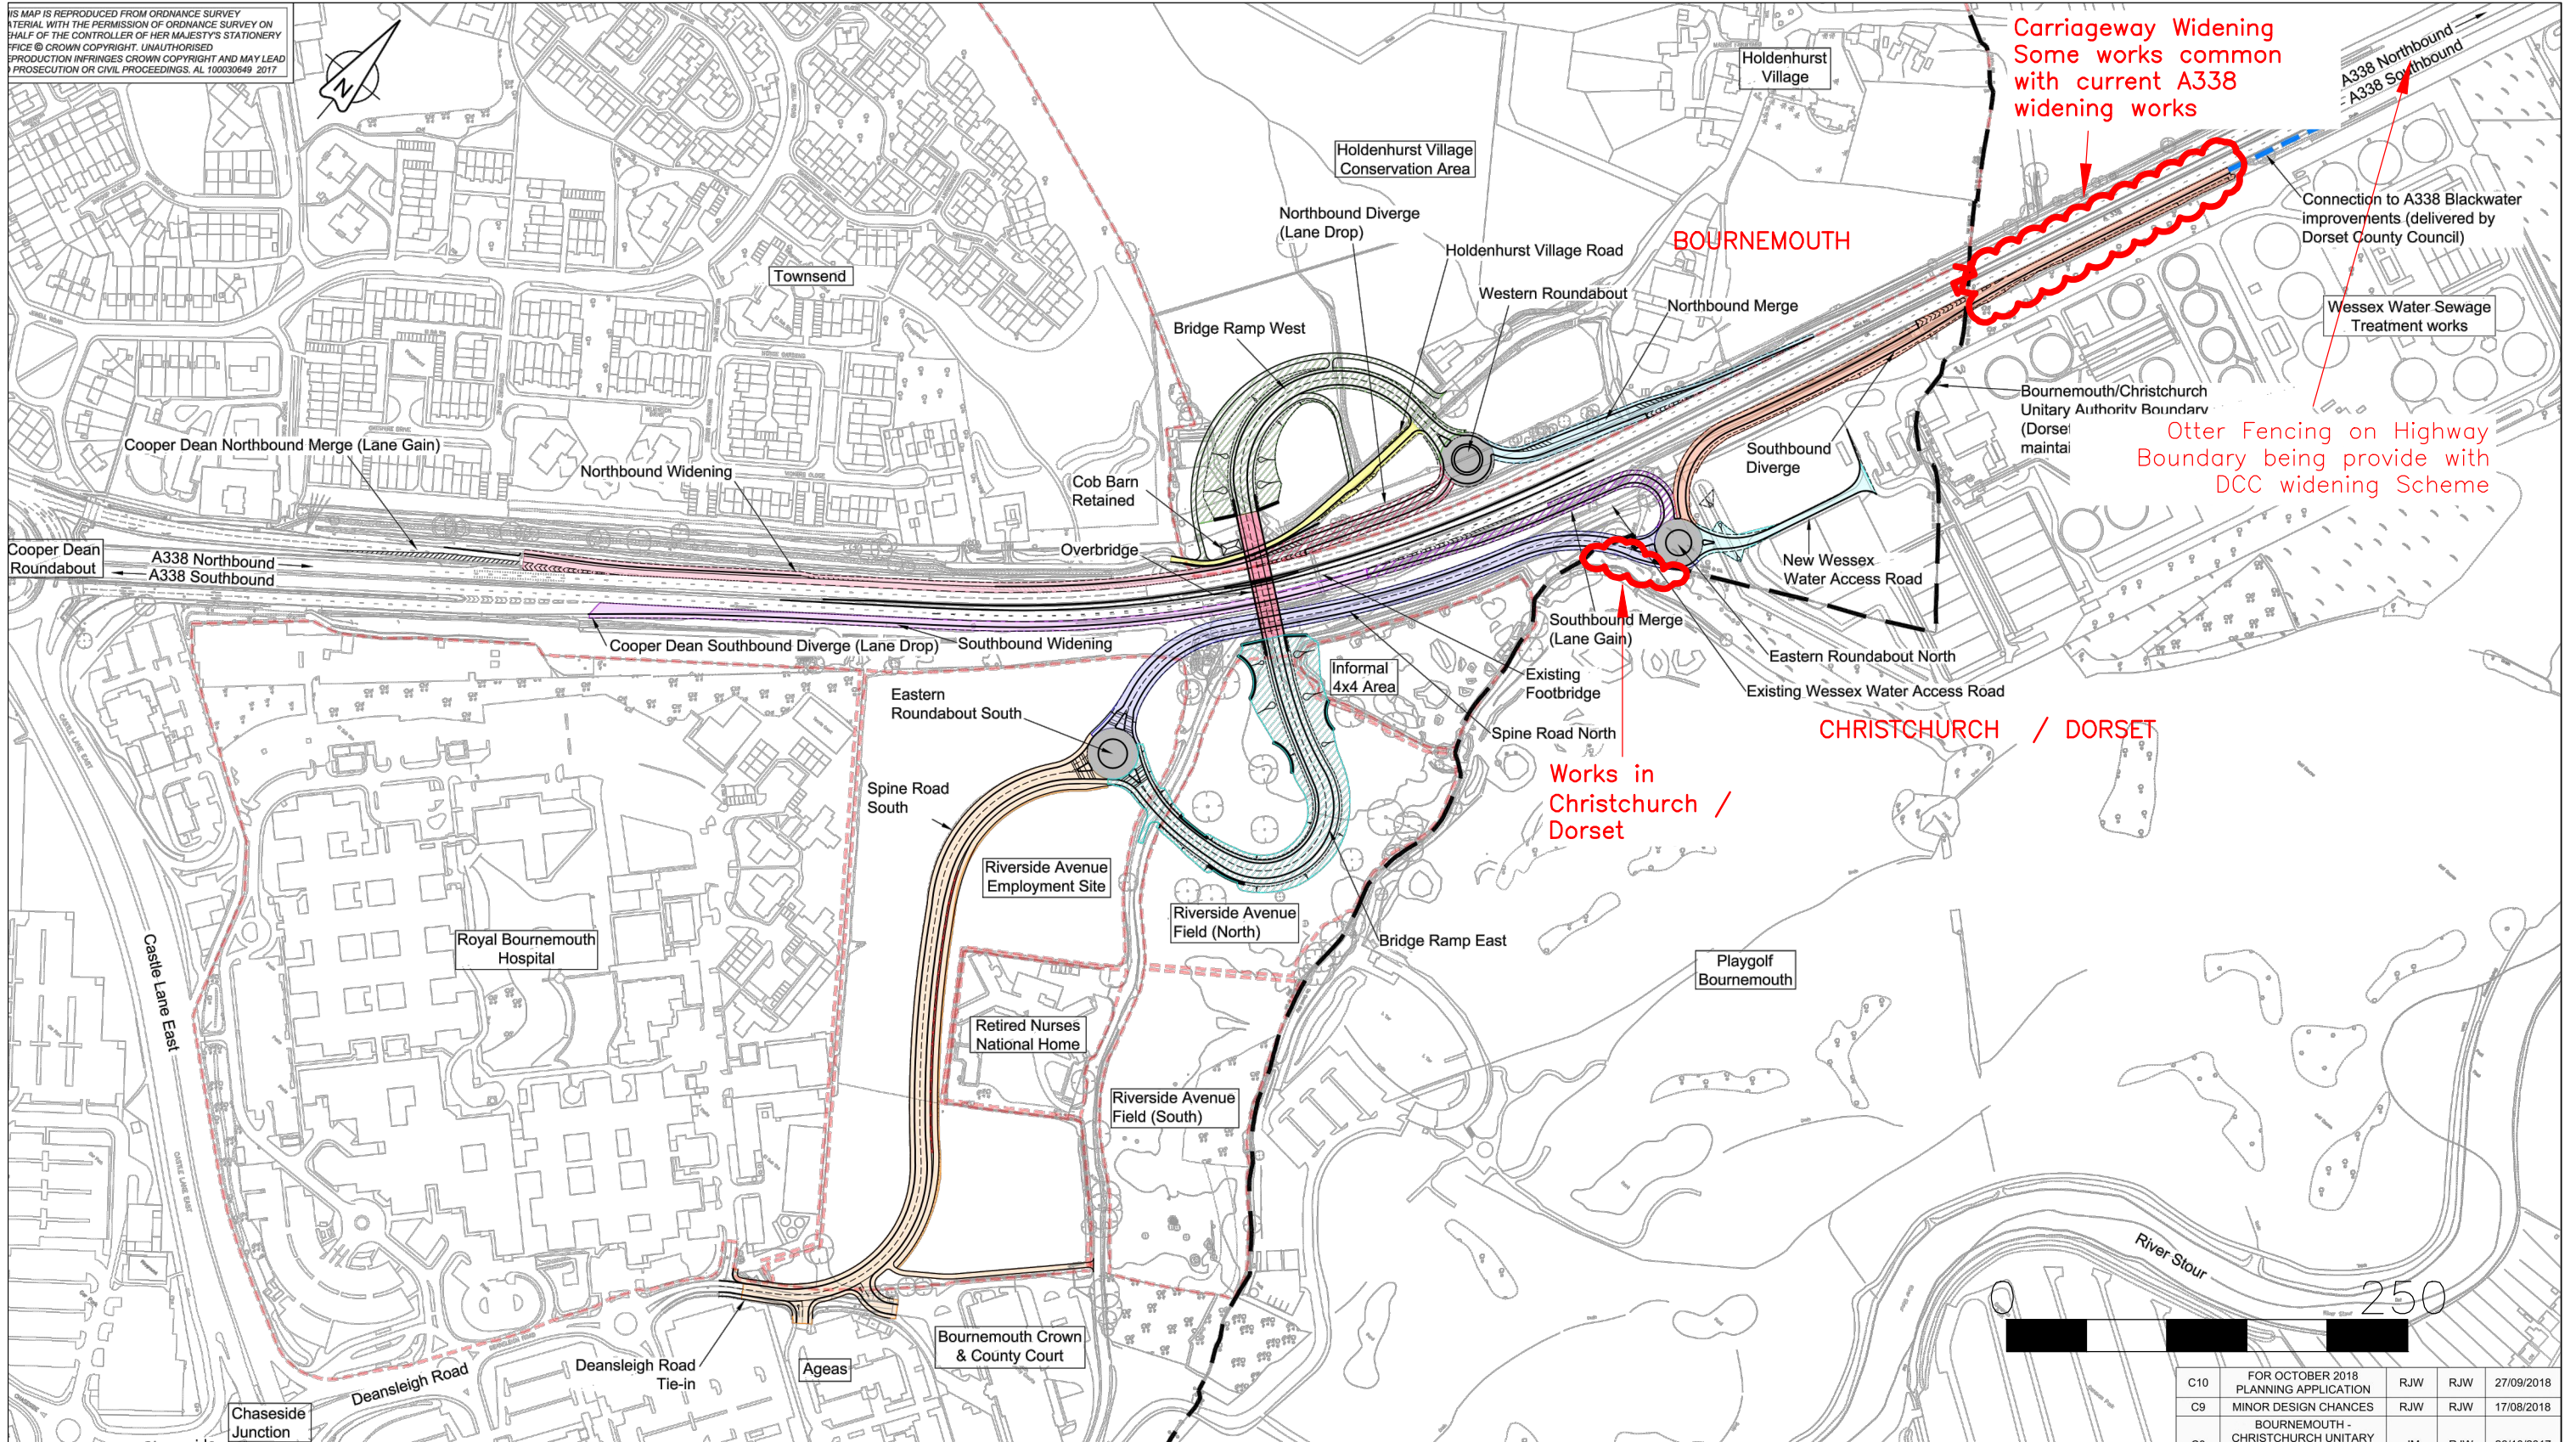

**Dorset County Council**  
 ENVIRONMENT AND THE ECONOMY DIRECTORATE  
 Mike Harries Director for Environment and the Economy

**DORSET HIGHWAYS**  
 Andrew Martin  
 Head of Dorset Highways

Project Title		WESSEX FIELDS	
Drawing Title		Planning – Works in Dorset	
Drawing Number		HI1153/001/01/Orig	
Scale (A3 Size)	Drawn	Date	Drawing Status
NTS	MWR	21 Nov 2018	–

C10	FOR OCTOBER 2018 PLANNING APPLICATION	RJW	RJW	27/09/2018
C9	MINOR DESIGN CHANGES	RJW	RJW	17/08/2018
BOURNEMOUTH - CHRISTCHURCH UNITARY				
Orig	21nov18	–		MWR
Rev	Date	Issue / Remarks		Checked