


APPENDIX 3 GROUND LEVELS & WATER BODIES

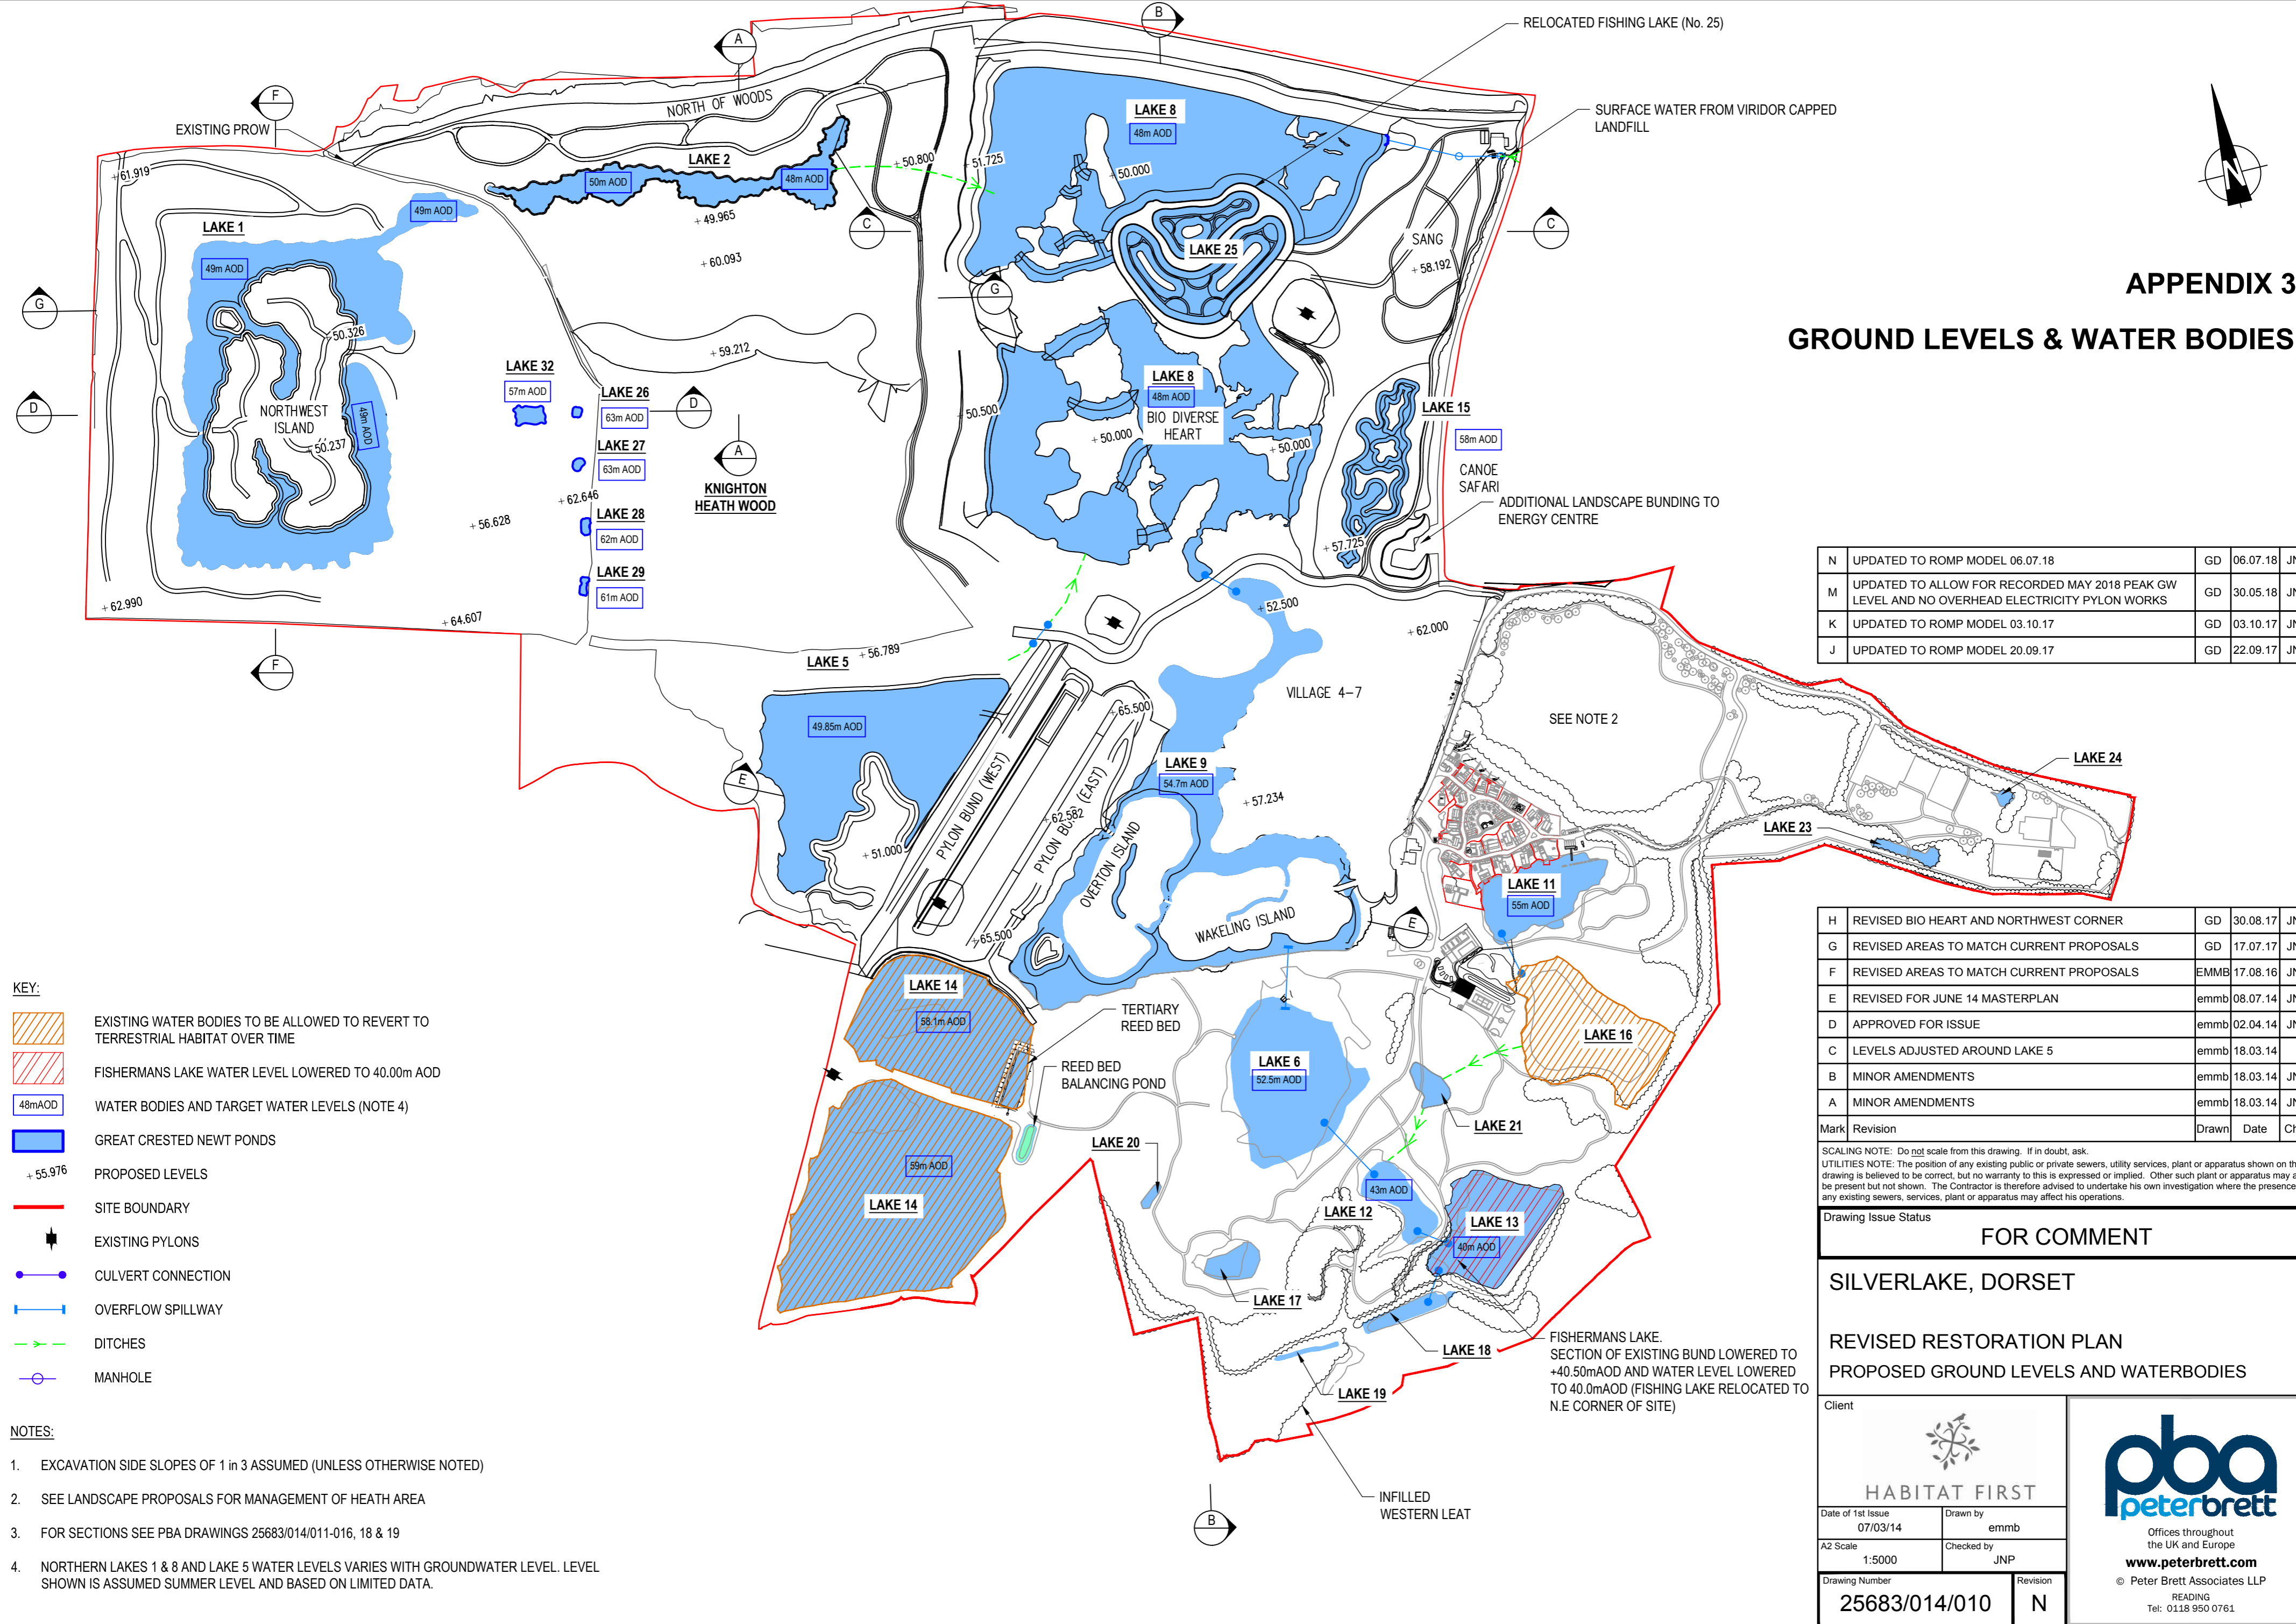

- KEY:**
- EXISTING WATER BODIES TO BE ALLOWED TO REVERT TO TERRESTRIAL HABITAT OVER TIME
 - FISHERMANS LAKE WATER LEVEL LOWERED TO 40.00m AOD
 - WATER BODIES AND TARGET WATER LEVELS (NOTE 4)
 - GREAT CRESTED NEWT PONDS
 - PROPOSED LEVELS
 - SITE BOUNDARY
 - EXISTING PYLONS
 - CULVERT CONNECTION
 - OVERFLOW SPILLWAY
 - DITCHES
 - MANHOLE

- NOTES:**
1. EXCAVATION SIDE SLOPES OF 1 IN 3 ASSUMED (UNLESS OTHERWISE NOTED)
 2. SEE LANDSCAPE PROPOSALS FOR MANAGEMENT OF HEATH AREA
 3. FOR SECTIONS SEE PBA DRAWINGS 25683/014/011-016, 18 & 19
 4. NORTHERN LAKES 1 & 8 AND LAKE 5 WATER LEVELS VARIES WITH GROUNDWATER LEVEL. LEVEL SHOWN IS ASSUMED SUMMER LEVEL AND BASED ON LIMITED DATA.

N	UPDATED TO ROMP MODEL 06.07.18	GD	06.07.18	JNP
M	UPDATED TO ALLOW FOR RECORDED MAY 2018 PEAK GW LEVEL AND NO OVERHEAD ELECTRICITY PYLON WORKS	GD	30.05.18	JNP
K	UPDATED TO ROMP MODEL 03.10.17	GD	03.10.17	JNP
J	UPDATED TO ROMP MODEL 20.09.17	GD	22.09.17	JNP

H	REVISED BIO HEART AND NORTHWEST CORNER	GD	30.08.17	JNP
G	REVISED AREAS TO MATCH CURRENT PROPOSALS	GD	17.07.17	JNP
F	REVISED AREAS TO MATCH CURRENT PROPOSALS	EMMB	17.08.16	JNP
E	REVISED FOR JUNE 14 MASTERPLAN	emmb	08.07.14	JNP
D	APPROVED FOR ISSUE	emmb	02.04.14	JNP
C	LEVELS ADJUSTED AROUND LAKE 5	emmb	18.03.14	
B	MINOR AMENDMENTS	emmb	18.03.14	JNP
A	MINOR AMENDMENTS	emmb	18.03.14	JNP
Mark	Revision	Drawn	Date	Chkd

SCALING NOTE: Do not scale from this drawing. If in doubt, ask.
 UTILITIES NOTE: The position of any existing public or private sewers, utility services, plant or apparatus shown on this drawing is believed to be correct, but no warranty to this is expressed or implied. Other such plant or apparatus may also be present but not shown. The Contractor is therefore advised to undertake his own investigation where the presence of any existing sewers, services, plant or apparatus may affect his operations.

Drawing Issue Status
FOR COMMENT

SILVERLAKE, DORSET
 REVISED RESTORATION PLAN
 PROPOSED GROUND LEVELS AND WATERBODIES

Client		 HABITAT FIRST Offices throughout the UK and Europe www.peterbrett.com © Peter Brett Associates LLP READING Tel: 0118 950 0761
Date of 1st Issue	Drawn by	
A2 Scale	Checked by	
Drawing Number	Revision	
25683/014/010		N