


- NOTES:
1. ALL DIMENSIONS IN MILLIMETRES UNLESS OTHERWISE STATED.
  2. ALL LEVELS IN METRES ABOVE ORDNANCE DATUM.
  3. THE PLANNING APPLICATION BOUNDARY DOES NOT INCLUDE THE EXISTING DELAY TANKS AS SHOWN.
  4. THIS DRAWING MUST NOT BE USED FOR CONSTRUCTION.

KEY

	EXISTING LIGHTING
	LAND OWNERSHIP BOUNDARY
	PLANNING APPLICATION BOUNDARY

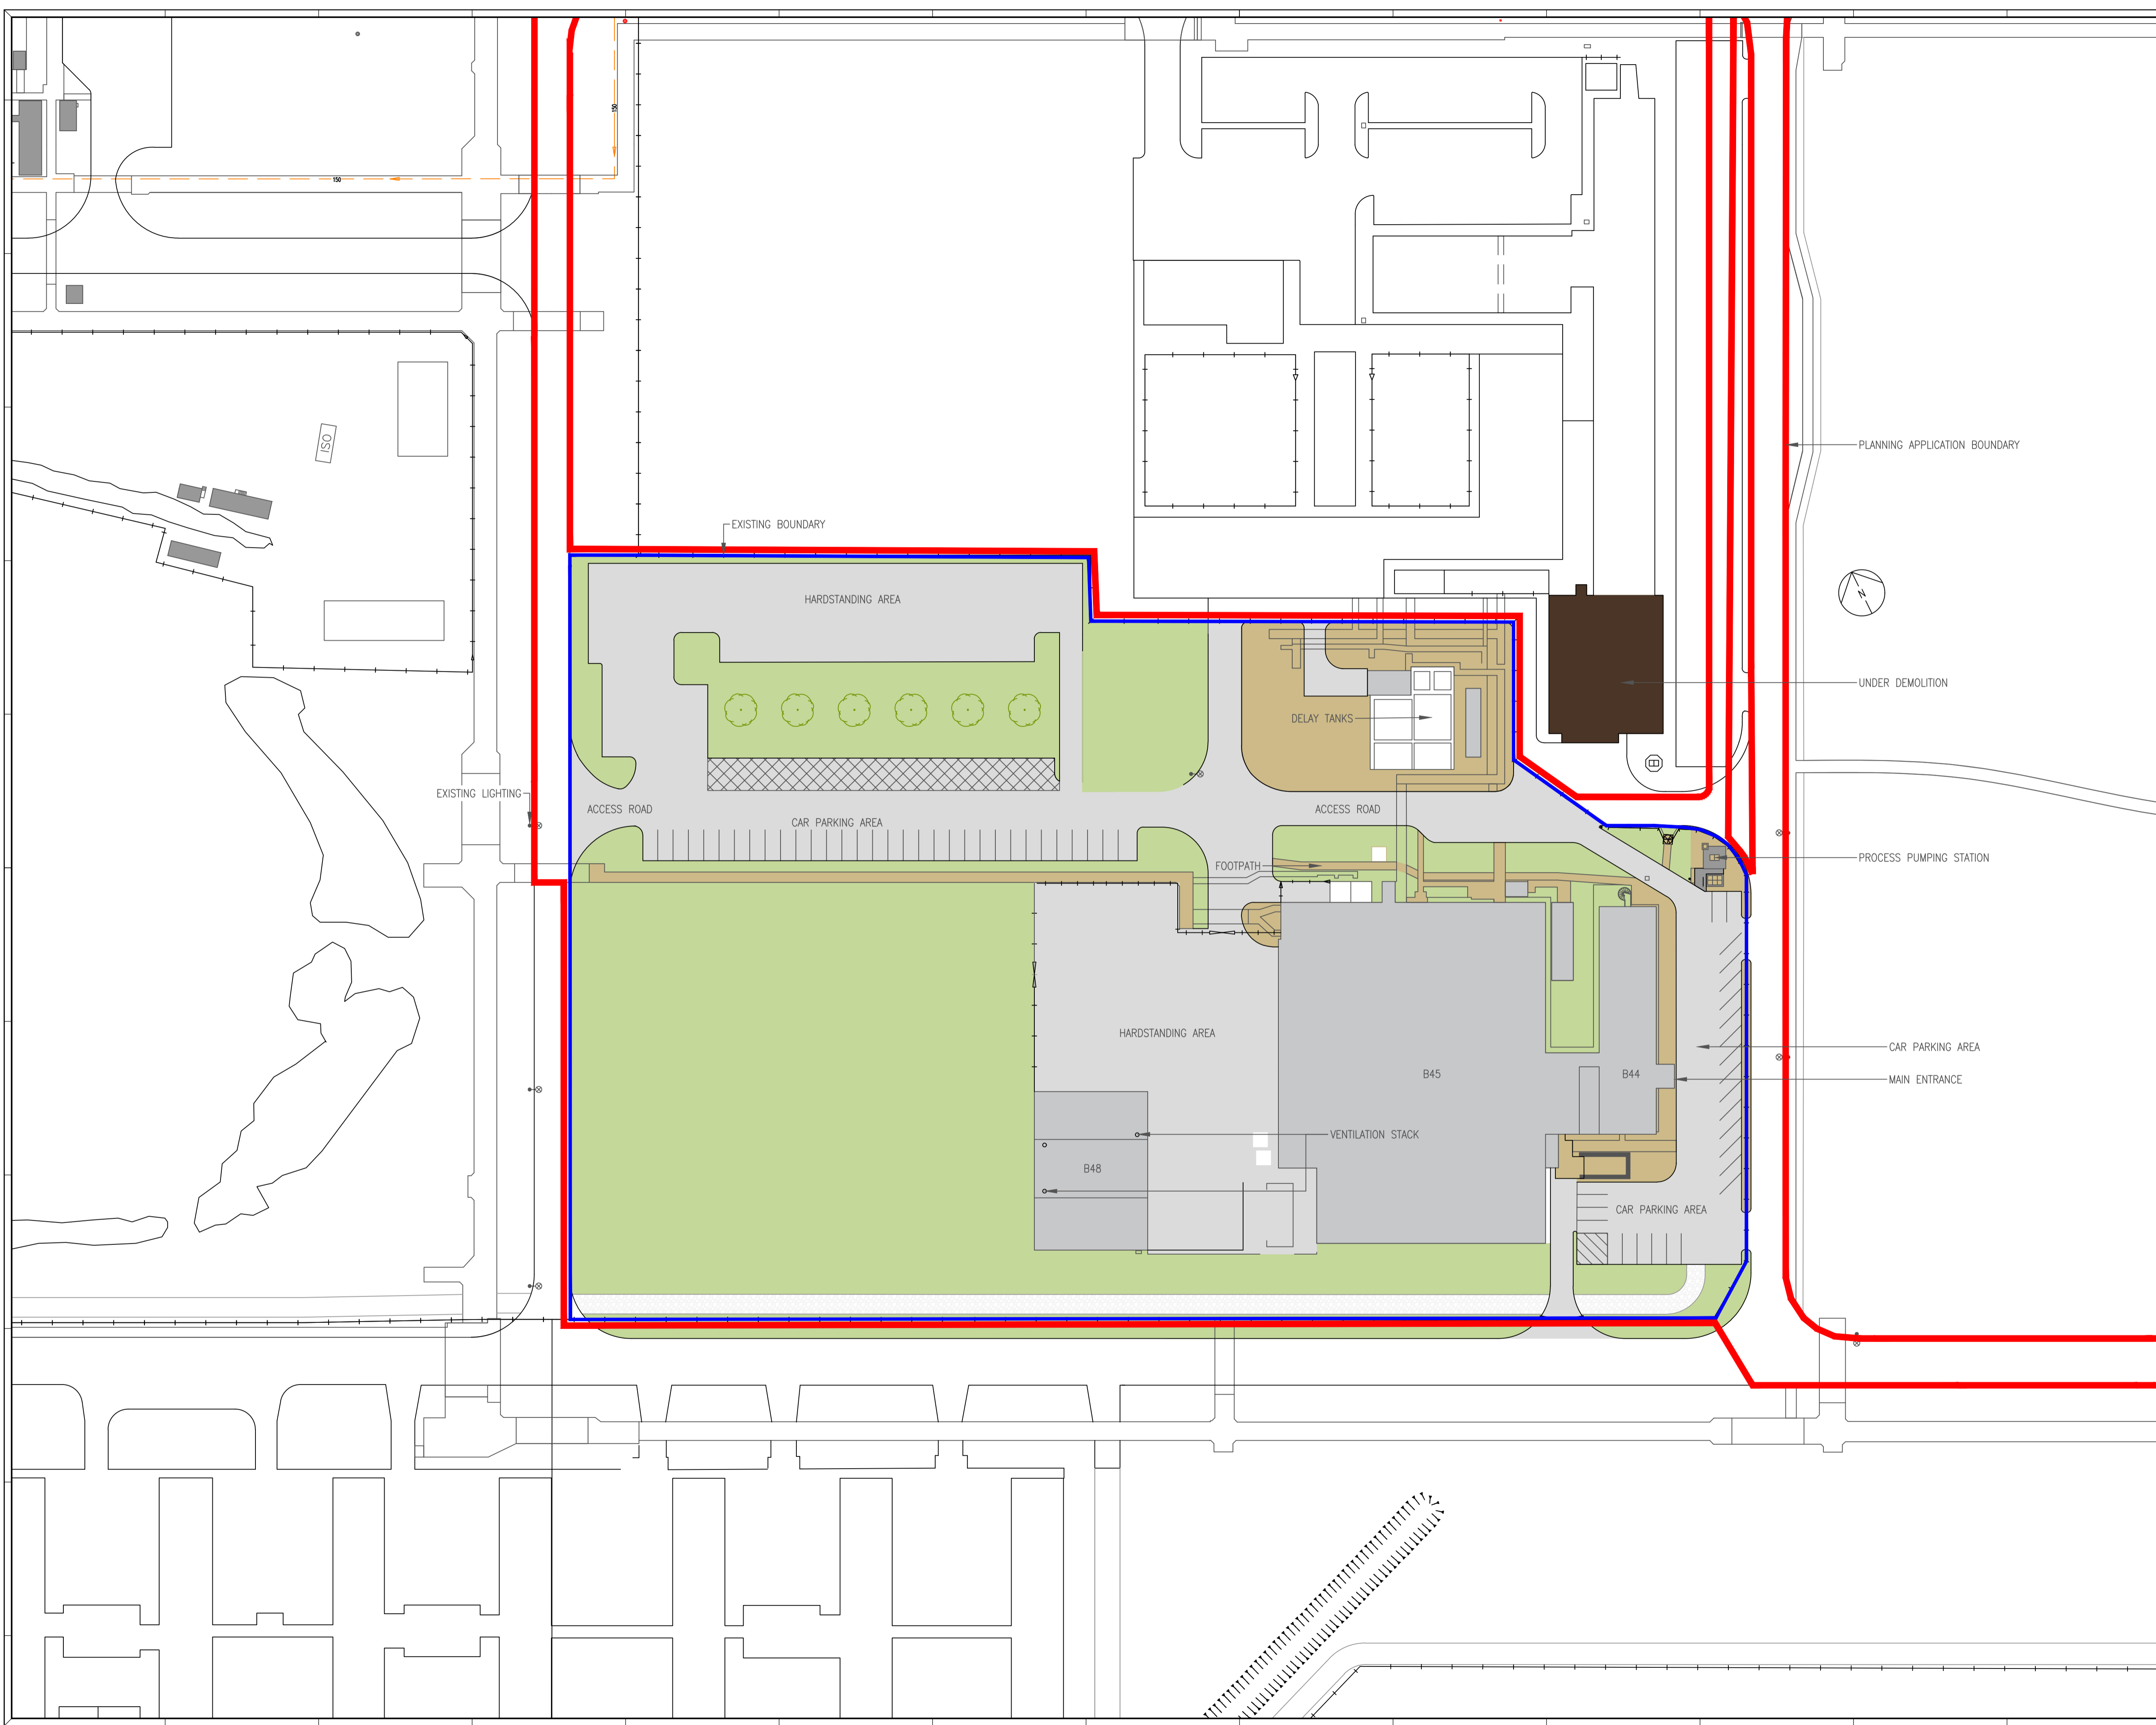

## PLANNING SUBMISSION

G	RED PLANNING APPLICATION BOUNDARY REMOVED FROM THE EXISTING DELAY TANKS.	CM	JEP	31/08/16
F	CLIENT NAME AND DRAWING TITLE AMENDED TO MATCH WITH PLANNING APPLICATION DOCUMENTATION.	CM	JP	27/06/16
E	LOCATION OF THE VENTILATION STACKS AMENDED.	CM	NA	22/07/16
D	MAGNOX AND DORSET GREEN PARK TECHNOLOGY BOUNDARIES REMOVED.	CM	JP	21/07/16
C	SITE OWNERSHIP BOUNDARIES ADDED. DRAWING TITLE AMENDED TO ADD RPS FIGURE.	CM	JP	15/07/16
B	BOUNDARY COLOUR AMENDED TO GREEN.	CM	JP	06/07/16
A	TREES NEAR SITE ENTRANCE ADDED.	CM	JP	04/07/16
-	FIRST ISSUE	CM	PS	17/06/16
MK	REVISIONS	DRN	CHK	DATE



**Such-Salinger-Peters**  
CONSULTING ENGINEERS

Suite 1, Fourth Floor  
Dean Park House  
10 Dean Park Crescent  
Bournemouth, Dorset, BH1 1HL  
Tel (01202) 293 213  
enquiries@sspcconsulting.co.uk www.sspconsulting.co.uk

CLIENT TRADEBE INUTEC  
B44 WINFRITH, WOOL

PROJECT B4 DELAY TANKS

DRAWING TITLE  
FIGURE 2.B  
EXISTING SITE LAYOUT PLAN

SCALE 1 : 500  
DATE 17/06/2016  
DESIGNED CM CHECKED PS

DRAWING No. 80122-10  
REVISION G