


- NOTES:
1. ALL DIMENSIONS IN MILLIMETRES UNLESS OTHERWISE STATED.
  2. ALL LEVELS IN METRES ABOVE ORDNANCE DATUM.
  3. DELAY TANKS BUNDED AREA ALLOWING 61 m<sup>3</sup> STORAGE.
  4. HARDSTANDING BUNDED AREA ALLOWING 7 m<sup>3</sup> STORAGE.
  5. DELAY TANKS ROOF AREA 360 m<sup>2</sup>.
  6. NEW EXTENSION BUILDING ROOF AREA 476 m<sup>2</sup>.
  7. NEW HARDSTANDING AREA NEXT TO THE EXTENSION BUILDING 2118 m<sup>2</sup>.
  8. TOTAL CONTRIBUTING AREA FOR ATTENUATION TANK (ATT) No. 1 IS 5600 m<sup>2</sup> AND FOR THE ATT No. 2 IS 952 m<sup>2</sup>.
  9. ATT No. 1 WITH DESIGN DIMENSIONS OF 18.0 x 8.0 x 1.2m EFFECTIVE DEPTH. ATT No. 2 WITH DESIGN DIMENSIONS OF 14.0 x 5.0 x 0.8m EFFECTIVE DEPTH.
  10. THE SURFACE WATER STORAGE WAS DESIGNED FOR 1 IN 100 YEAR STORM EVENT PLUS 40%.
  11. RUN-OFF WAS DESIGNED IN 1-1 YEAR STORM EVENT FOR 15 MIN STORM DURATION.
  12. THIS DRAWING MUST NOT BE USED FOR CONSTRUCTION.

KEY

	EXISTING LIGHTING
	PROPOSED LIGHTING
	LAND OWNERSHIP BOUNDARY
	PLANNING APPLICATION BOUNDARY

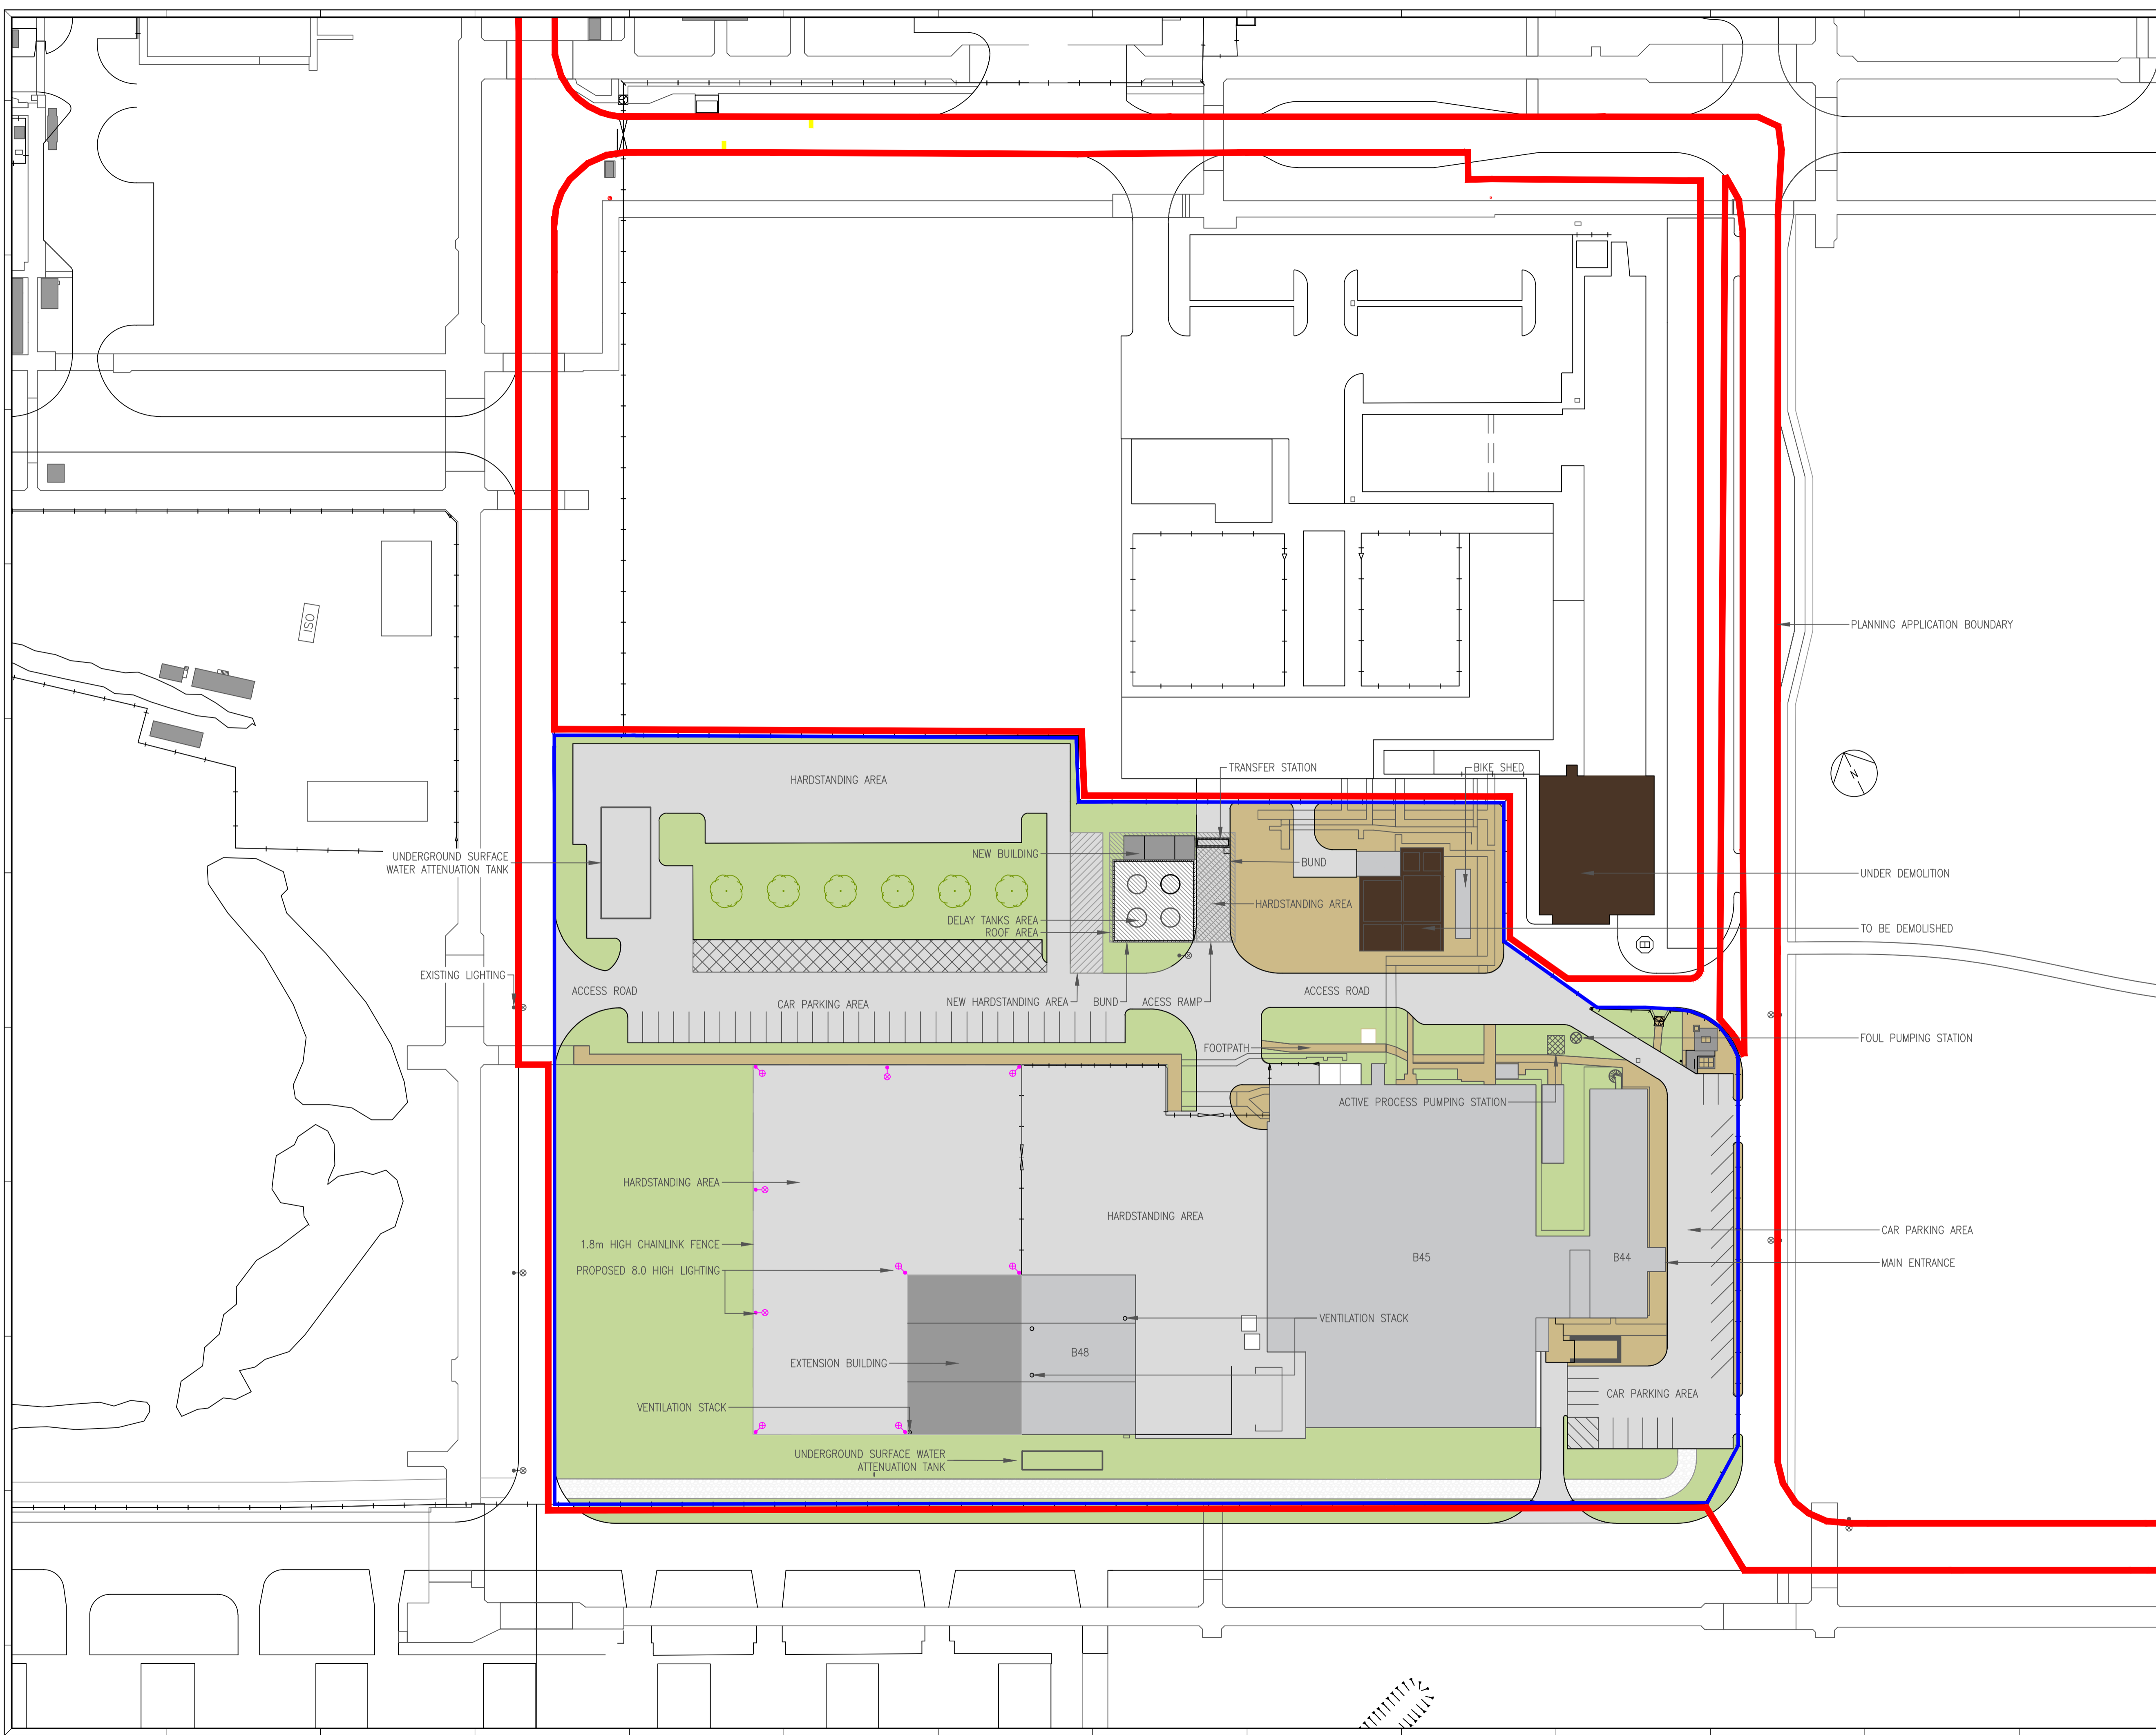

## PLANNING SUBMISSION

H	RED PLANNING APPLICATION BOUNDARY REMOVED FROM THE EXISTING DELAY TANKS.	CM	JEP	31/08/16
G	CLIENT NAME AND DRAWING TITLE AMENDED TO MATCH WITH PLANNING APPLICATION DOCUMENTATION.	CM	JP	27/06/16
F	DELAY TANKS BUNDED AREA STORAGE CAPACITY AMENDED.	CM	JP	25/07/16
E	LOCATION OF THE VENTILATION STACKS AMENDED.	CM	NA	22/07/16
D	MAGNOX AND DORSET GREEN PARK TECHNOLOGY BOUNDARIES REMOVED.	CM	JP	21/07/16
C	SITE OWNERSHIP BOUNDARIES ADDED. DRAWING TITLE AMENDED TO ADD RPS FIGURE.	CM	JP	15/07/16
B	PLANNING APPLICATION BOUNDARY LABEL ADDED.	CM	JP	06/07/16
A	TREES NEAR THE SITE ENTRANCE ADDED. PROPOSED BOUNDARY AMENDED.	CM	JP	04/07/16
-	FIRST ISSUE	CM	PS	17/06/16
MK	REVISIONS	DRN	CHK	DATE

**Such-Salinger-Peters**  
CONSULTING ENGINEERS

Suite 1, Fourth Floor  
Dean Park House  
10 Dean Park Crescent  
Bournemouth, Dorset, BH1 1HL  
Tel (01202) 293 213  
enquiries@sspcconsulting.co.uk www.sspconsulting.co.uk

CLIENT **TRADEBE INUTEC  
B44 WINFRITH, WOOL**

PROJECT **B4 DELAY TANKS**

DRAWING TITLE **FIGURE 2.C  
PROPOSED SITE LAYOUT PLAN**

SCALE	1 : 500	DATE	17/06/2016
DESIGNED	CM	CHECKED	PS
DRAWING No.	80122-12	REVISION	H