
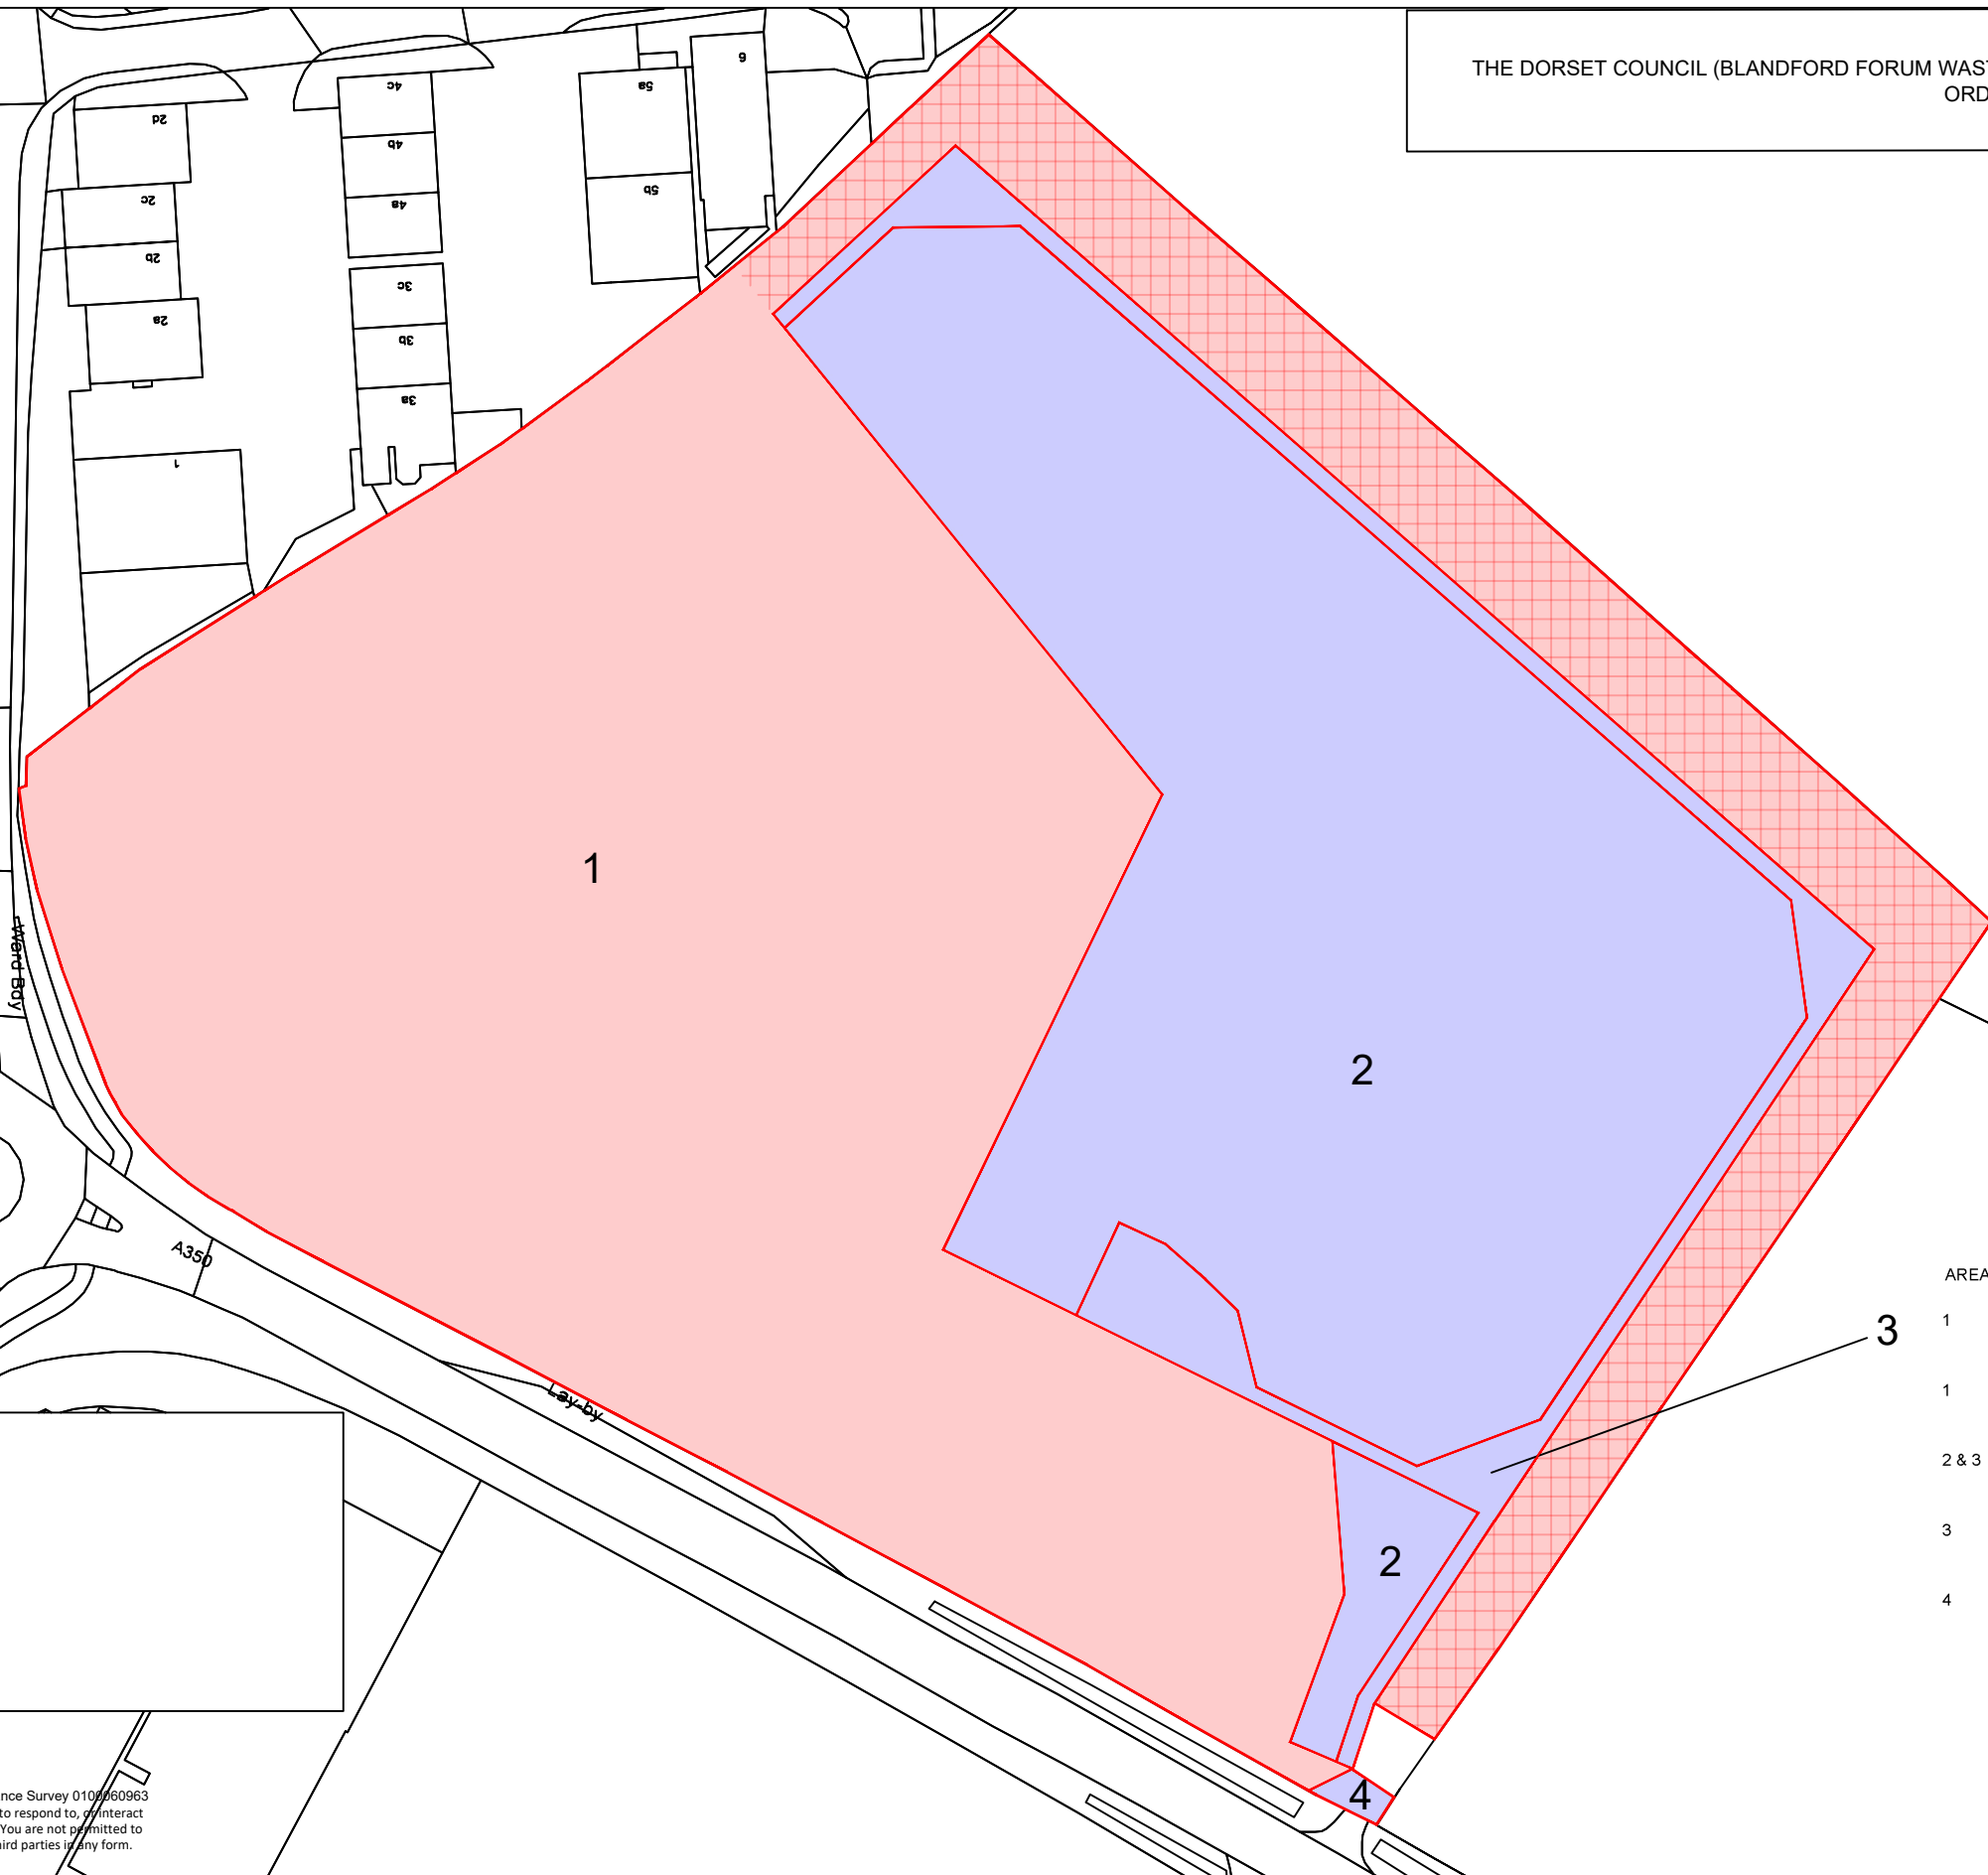


A3

THE DORSET COUNCIL (BLANDFORD FORUM WASTE MANAGEMENT CENTRE) COMPULSORY PURCHASE ORDER 2023

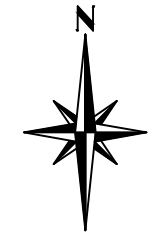

AREA		
1	Shaded pink.	To be acquired freehold for waste management centre.
1	Shaded pink and hatched.	To be acquired freehold for tree belt.
2 & 3	Shaded blue.	Rights to be created to use as a compound during construction.
3	Shaded blue.	Rights to be created to access the tree belt for future maintenance.
4	Shaded blue.	Rights to be created for landscaping and planting scheme in the place of the current site entrance.

AREAS		
1		33544m <sup>2</sup>
2		17601m <sup>2</sup>
3		2040m <sup>2</sup>
4		66m <sup>2</sup>

© Crown Copyright and database rights 2023 Ordnance Survey 0100060963. You are permitted to use this data solely to enable you to respond to, or interact with, the organisation that provided you with the data. You are not permitted to copy, sub-license, distribute or sell any of this data to third parties in any form. © Dorset Council 2023



Site/Property  
LAND NORTH OF A350  
BLANDFORD FORUM  
DORSET

Drawing Title  
The Dorset Council (Blandford Forum  
Waste Management Centre) Compulsory  
Purchase Order 2023

Scale  
1:1250 @ A3

Date  
12/10/2023

Drawn  
AM

UPRN  
Drawing Number  
**PD4545**